
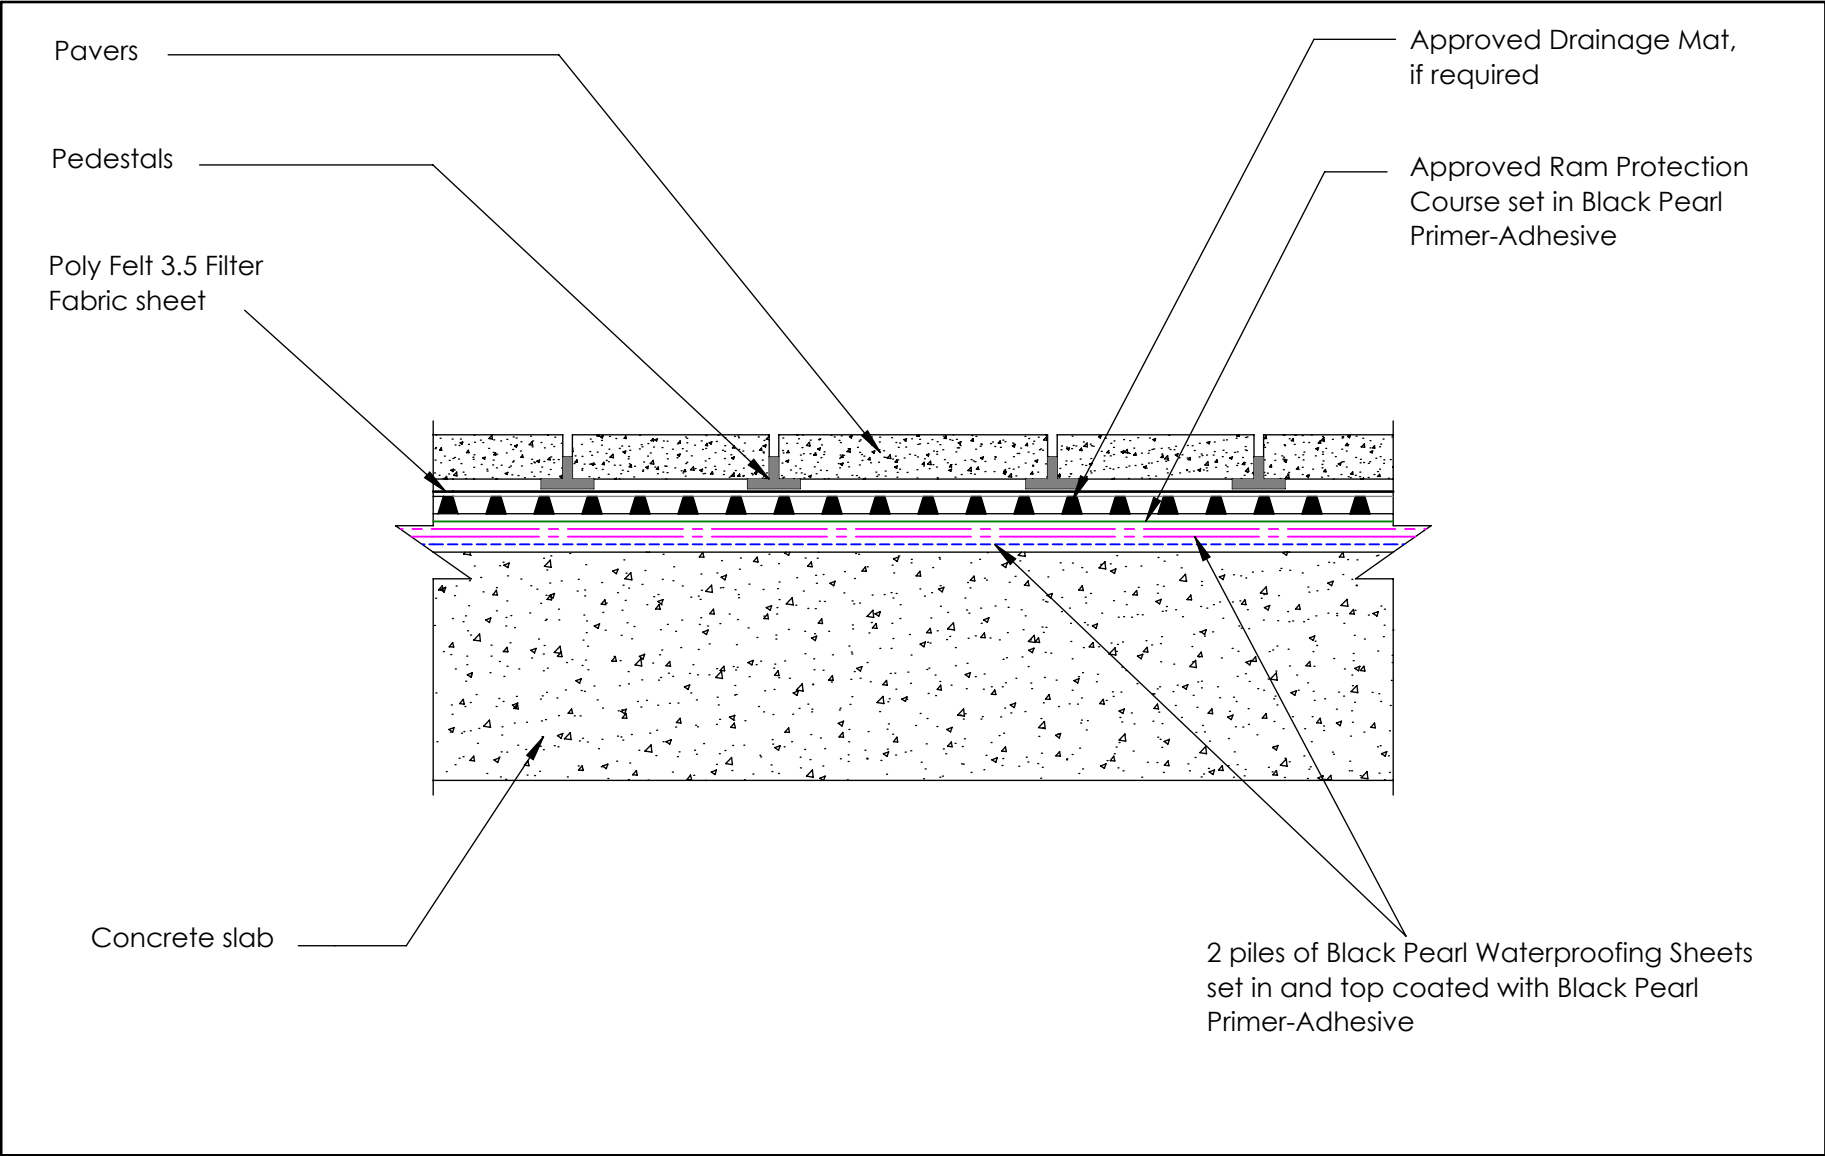

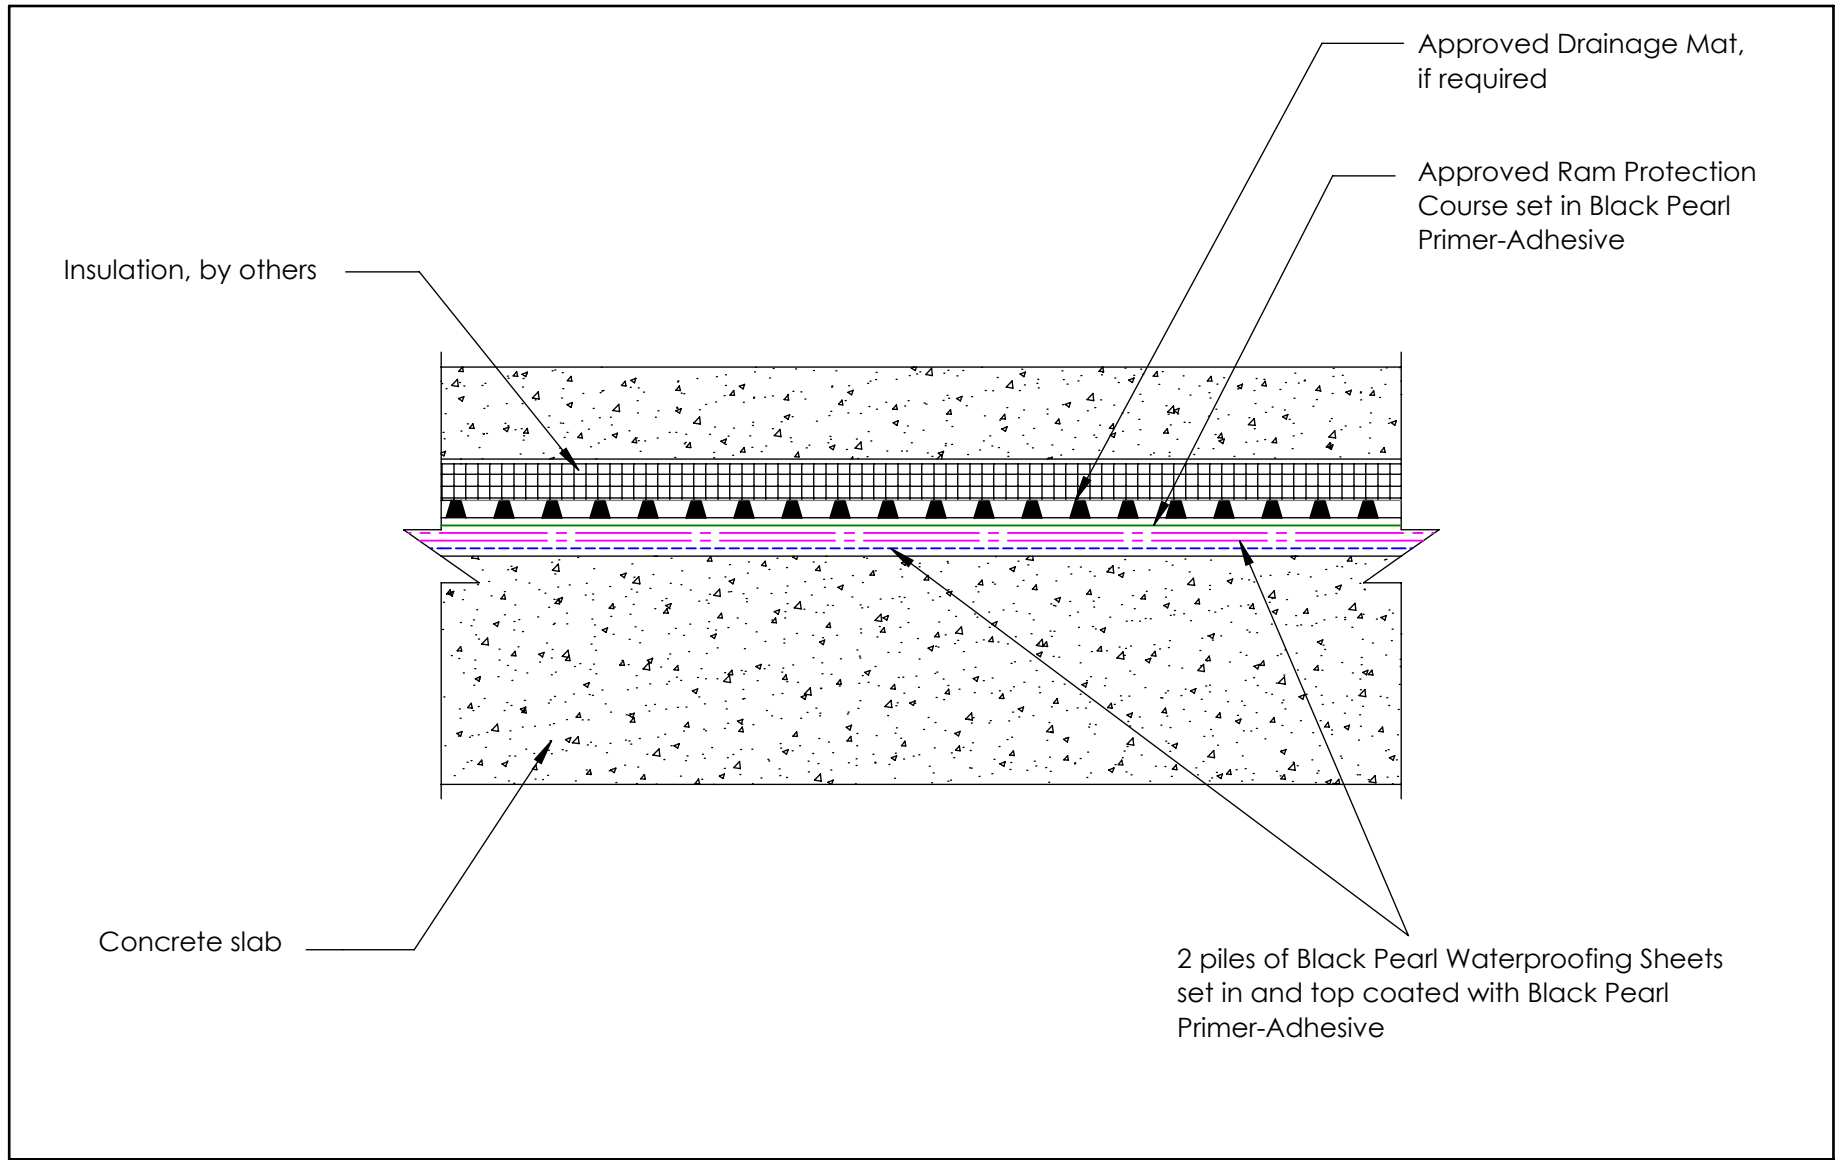



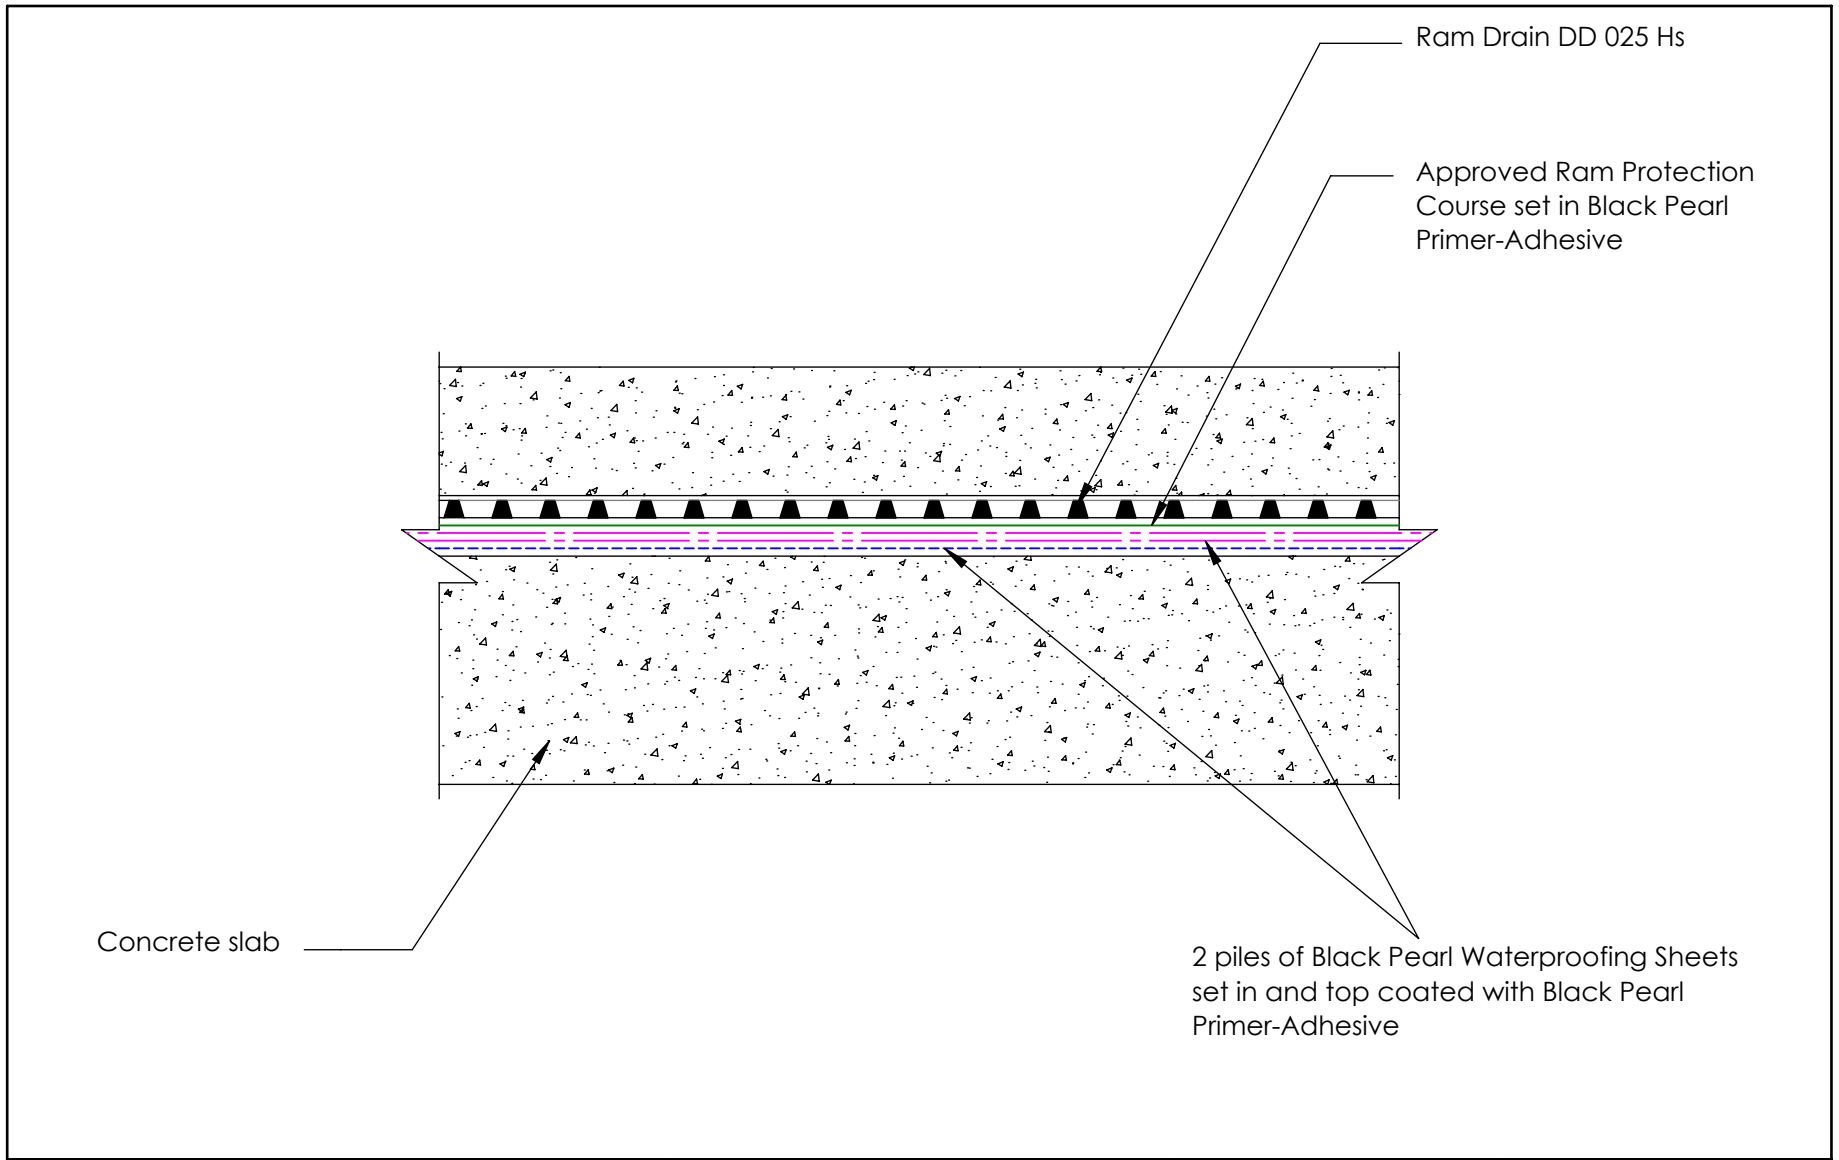
<p>Contact Info:</p> <p>www.barrettroofs.com P: 1-800-647-0100</p>		<p>Drawing Detail:</p> <p>BP on Insulated Plaza Deck with Pavers</p> <p>* Drawing not to scale</p>	<p>File Name:</p> <p>BP - System - 01</p>	<p>Date:</p> <p>12/03/2019</p>
			<p>Drawing Number:</p> <p>01</p>	<p>Drawn By:</p> <p>N.C.</p>




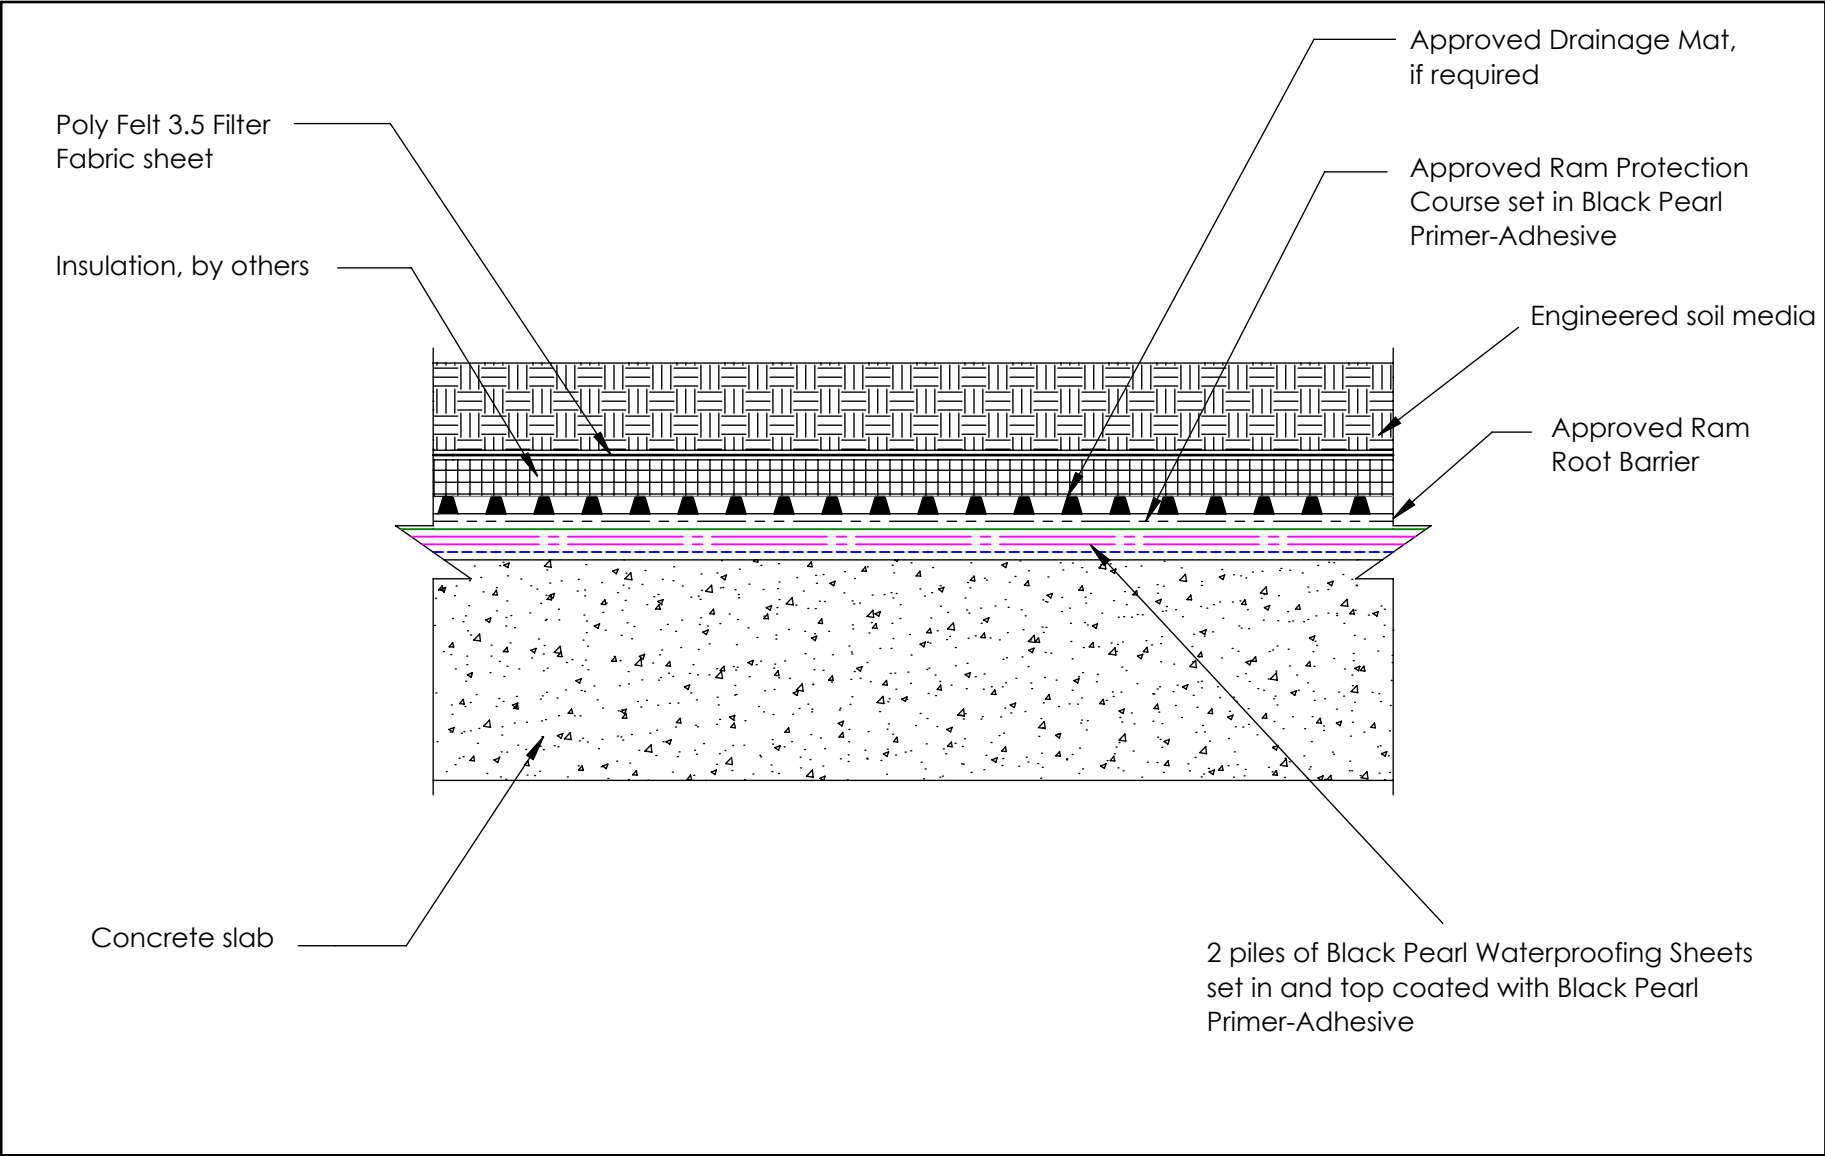
<p>Contact Info:</p> <p>www.barrettroofs.com P: 1-800-647-0100</p>		<p>Drawing Detail:</p> <p>BP on non-Insulated Plaza Deck with Pavers</p> <p>* Drawing not to scale</p>	<p>File Name:</p> <p>BP - System - 02</p>	<p>Date:</p> <p>11/21/2019</p>
			<p>Drawing Number:</p> <p>02</p>	<p>Drawn By:</p> <p>N.C.</p>




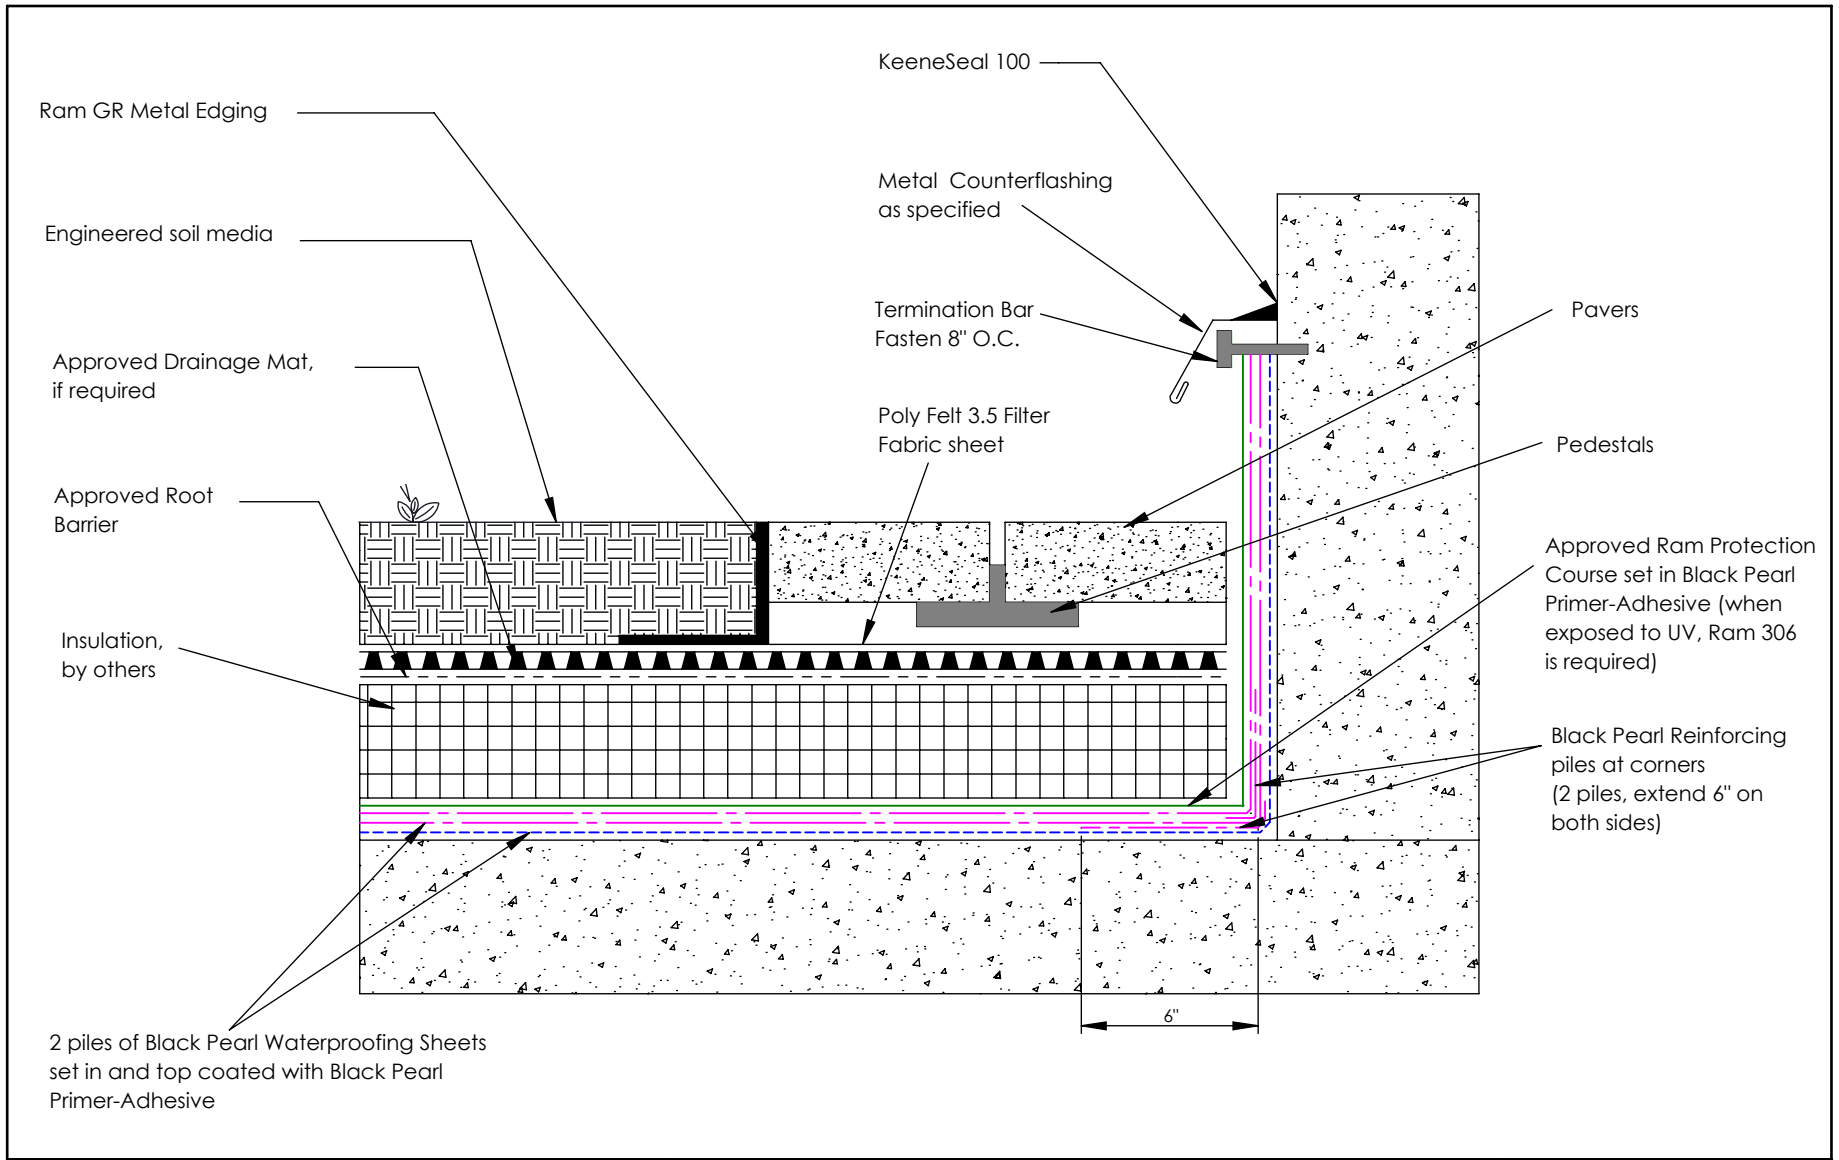
<p>Contact Info:</p> <p>www.barrettroofs.com P: 1-800-647-0100</p>		<p>Drawing Detail:</p> <p>BP on Insulated Plaza Deck with poured concrete</p> <p>* Drawing not to scale</p>	<p>File Name:</p> <p>BP - System - 03</p>	<p>Date:</p> <p>11/21/2019</p>
			<p>Drawing Number:</p> <p>03</p>	<p>Drawn By:</p> <p>N.C.</p>




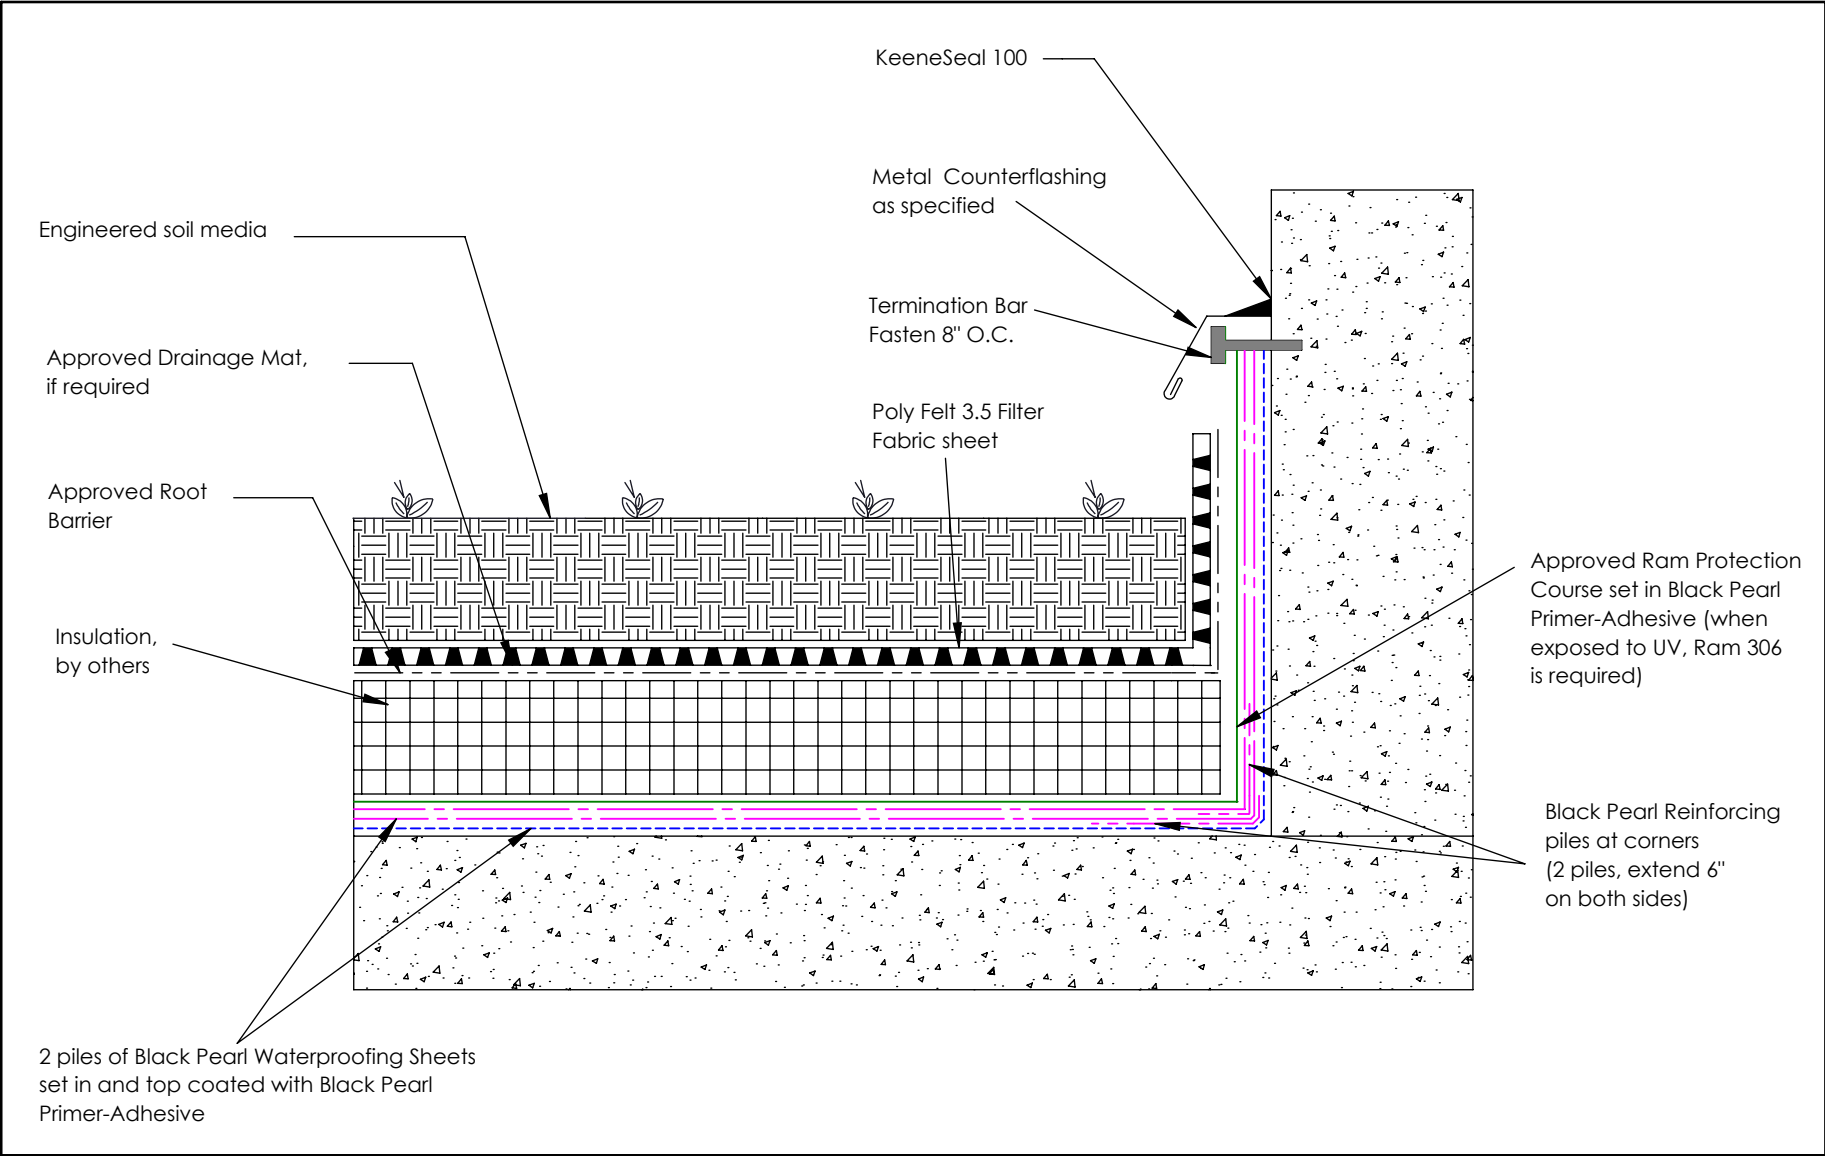
<p>Contact Info:</p> <p>www.barrettroofs.com P: 1-800-647-0100</p>		<p>Drawing Detail:</p> <p>BP on non-Insulated Plaza Deck with poured concrete</p> <p>* Drawing not to scale</p>	<p>File Name:</p> <p>BP - System - 04</p>	<p>Date:</p> <p>11/21/2019</p>
			<p>Drawing Number:</p> <p>04</p>	<p>Drawn By:</p> <p>N.C.</p>



<p>Contact Info:</p> <p>www.barrettroofs.com P: 1-800-647-0100</p> 	<p>Drawing Detail:</p> <p>BP on Planter</p> <p>* Drawing not to scale</p>	<p>File Name:</p> <p>BP - System - 05</p>	<p>Date:</p> <p>11/21/2019</p>
		<p>Drawing Number:</p> <p>05</p>	<p>Drawn By:</p> <p>N.C.</p>



Contact Info:		Drawing Detail:	File Name:	Date:
<a href="http://www.barrettroofs.com">www.barrettroofs.com</a> P: 1-800-647-0100		BP on Typical Green Roof Assembly  * Drawing not to scale	BP - System - 06	11/21/2019
			Drawing Number:	Drawn By:
			06	N.C.



Contact Info:

[www.barrettroofs.com](http://www.barrettroofs.com)  
 P: 1-800-647-0100



Drawing Detail:

BP on Typical Intensive BP  
 on Typical Green Roof Assembly


\* Drawing not to scale


File Name:  
 BP - System - 07

Drawing Number:  
 07


Date:  
 11/25/2019


Drawn By:  
 N.C.

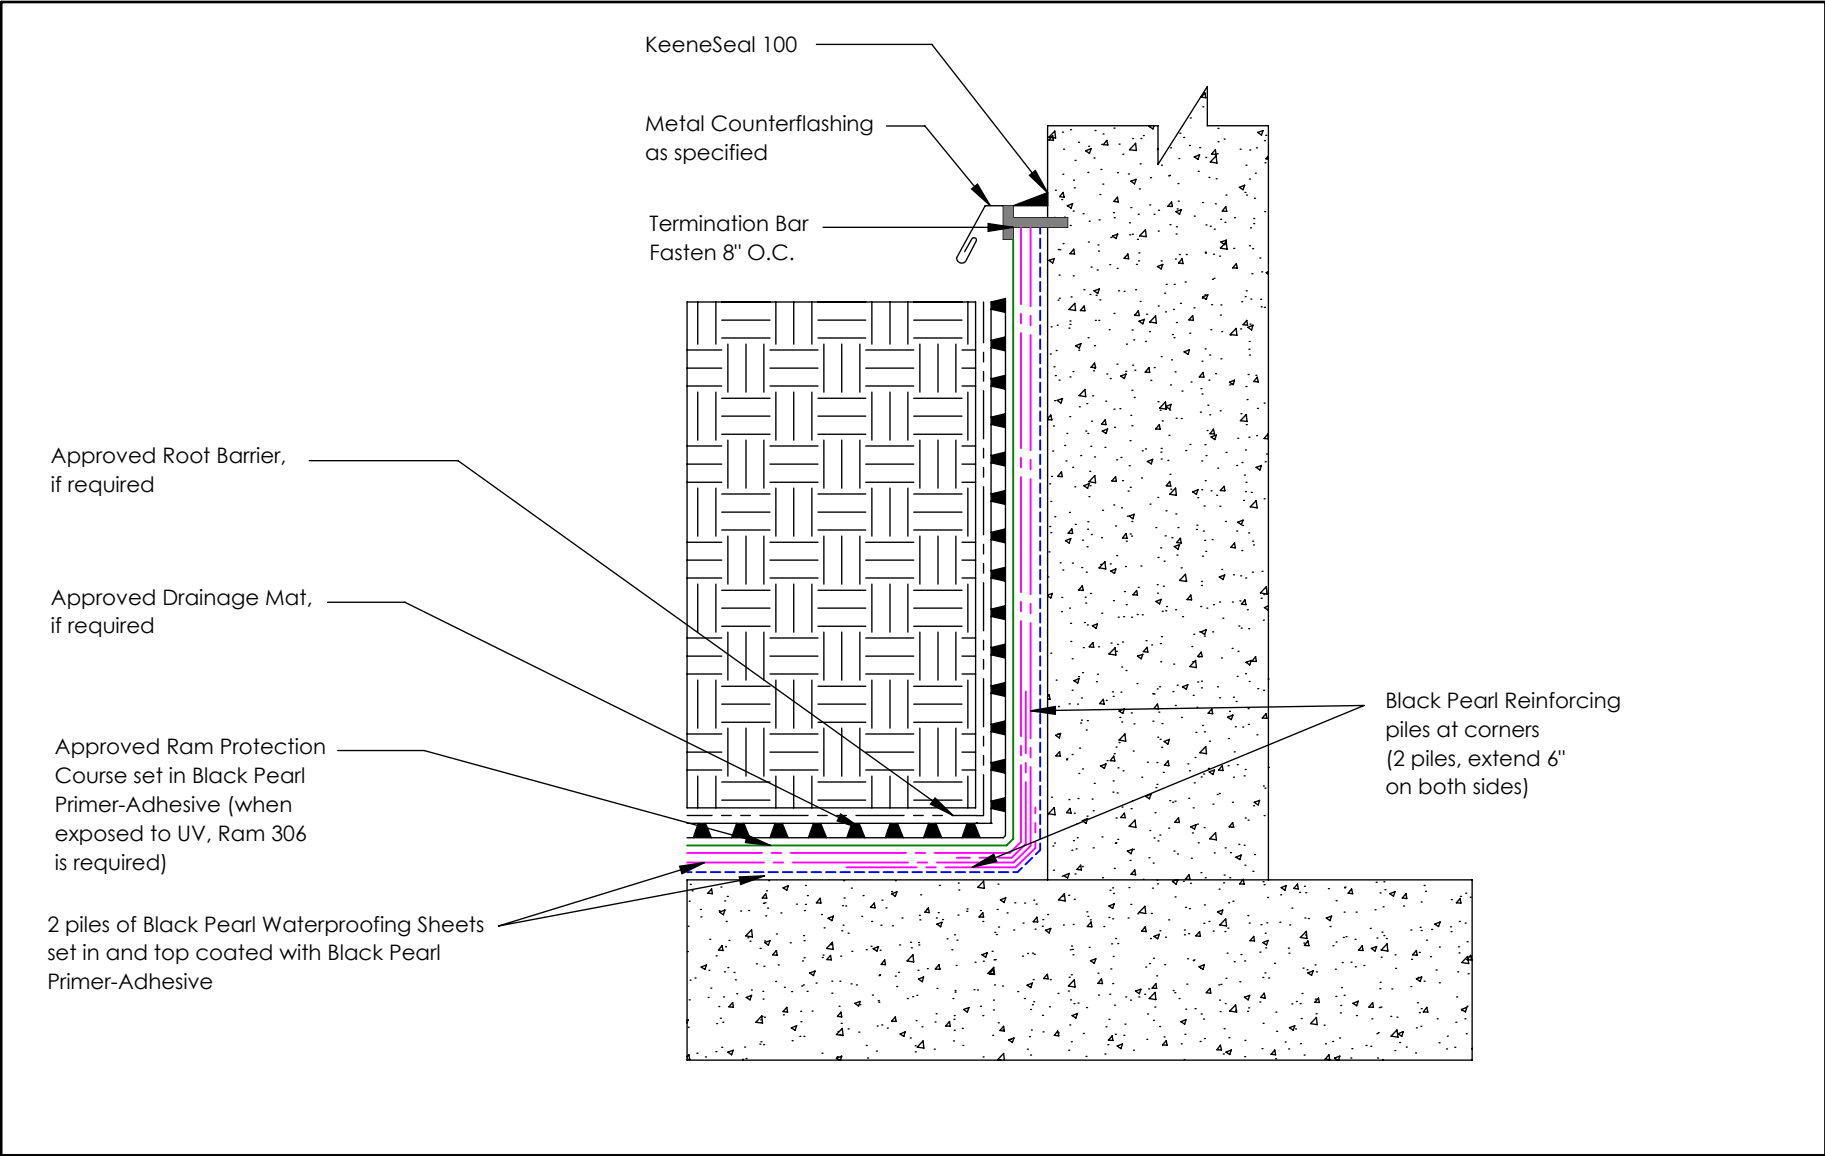



<p>Contact Info:</p> <p><a href="http://www.barrettroofs.com">www.barrettroofs.com</a> P: 1-800-647-0100</p> 	<p>Drawing Detail:</p> <p>BP on BackFilled Wall</p> <p>* Drawing not to scale</p>	<p>File Name:</p> <p>BP - System - 08</p>	<p>Date:</p> <p>11/25/2019</p>
		<p>Drawing Number:</p> <p>08</p>	<p>Drawn By:</p> <p>N.C.</p>




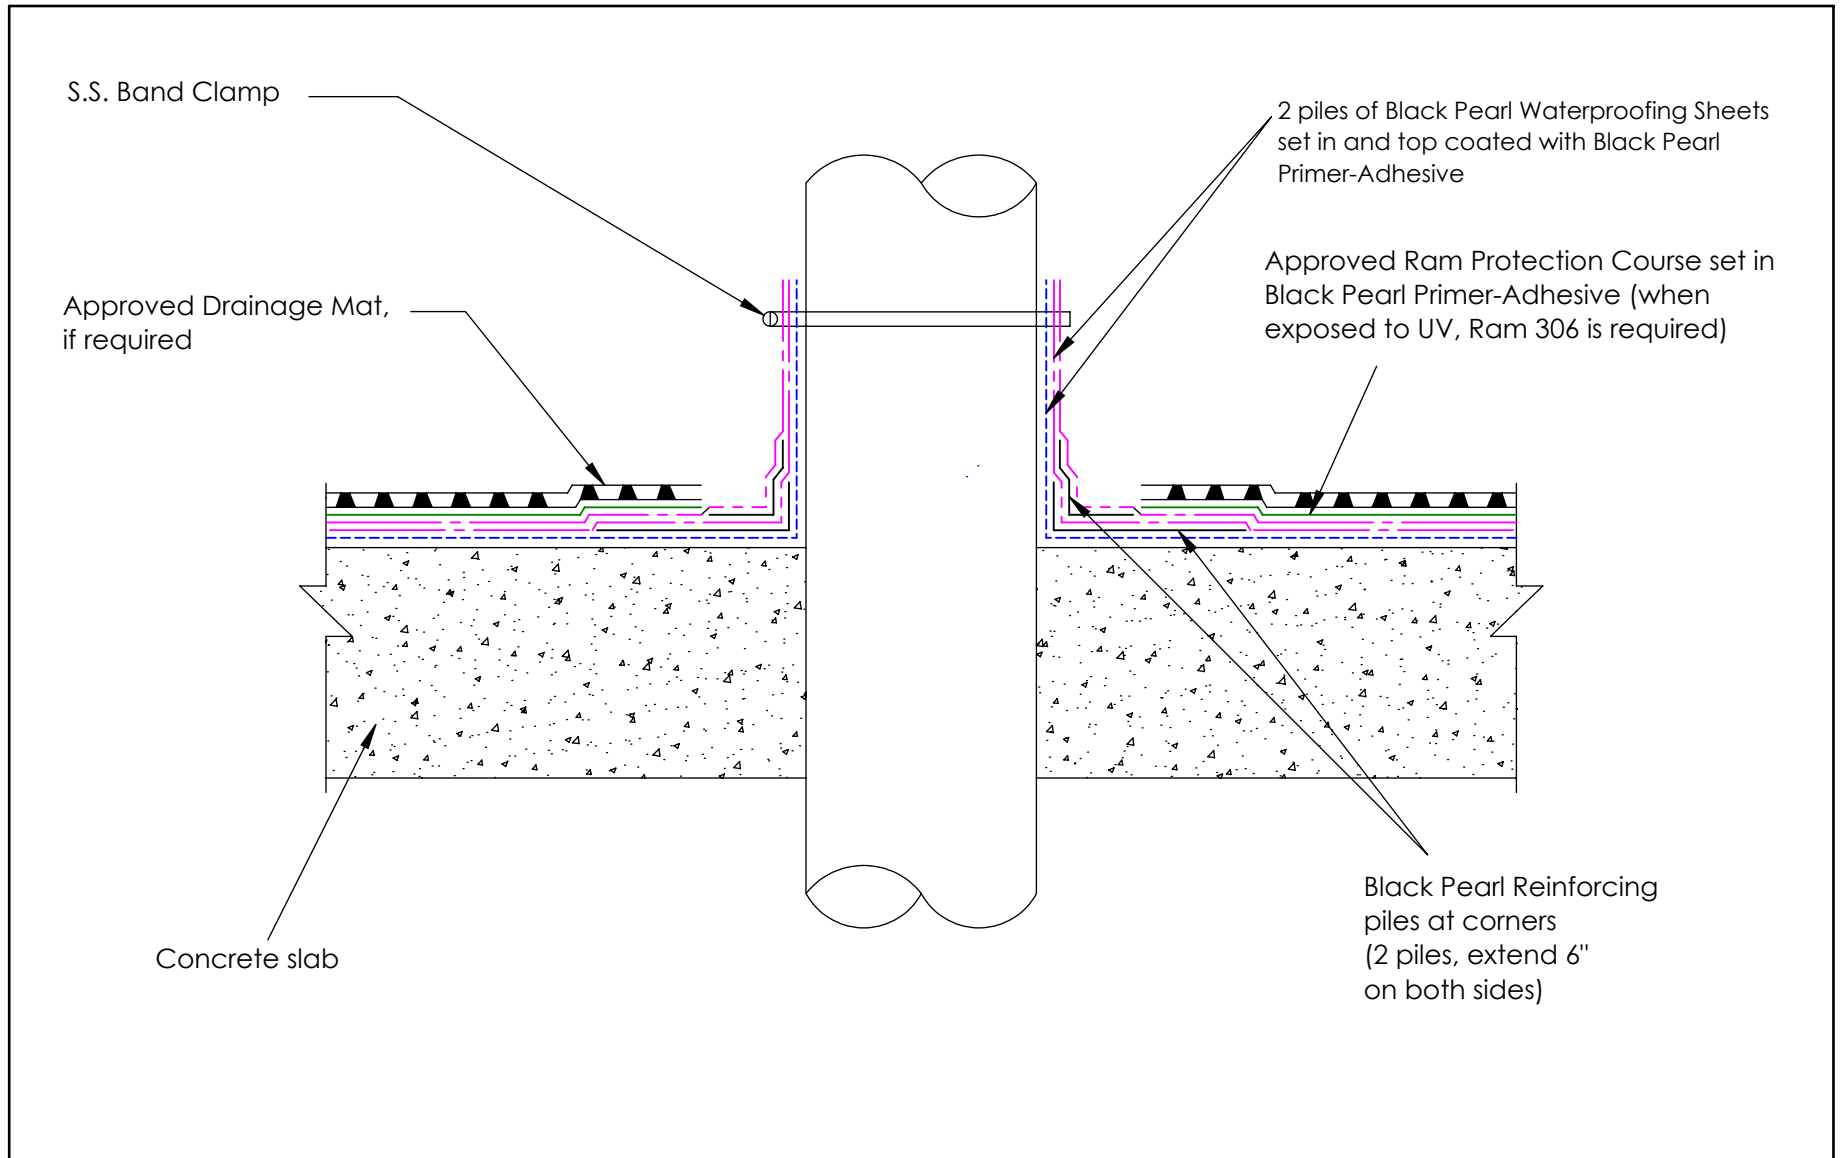


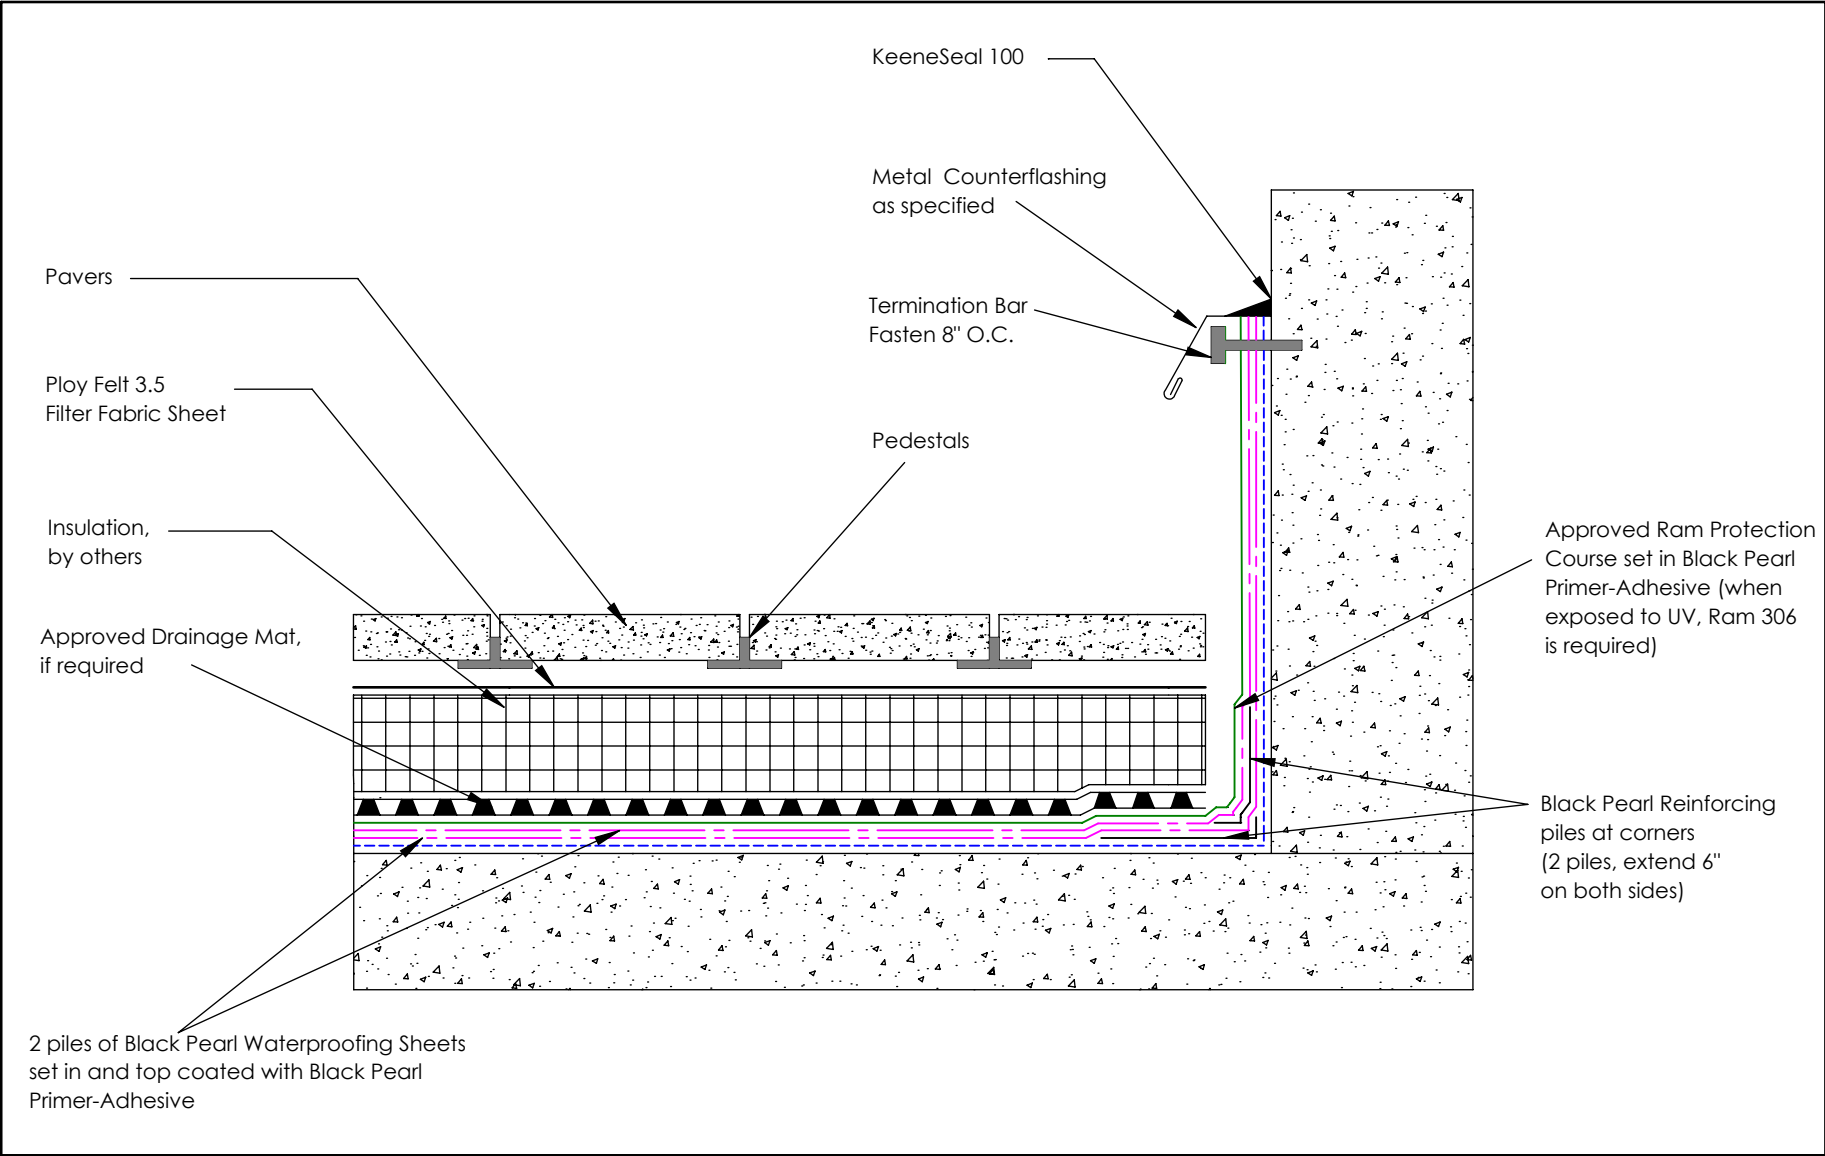
Contact Info:		Drawing Detail:	File Name:	Date:
<a href="http://www.barrettroofs.com">www.barrettroofs.com</a> P: 1-800-647-0100		BP at Penetration	BP - Detailed - 01A	11/21/2019
		* Drawing not to scale	Drawing Number: 01A	Drawn By: N.C.

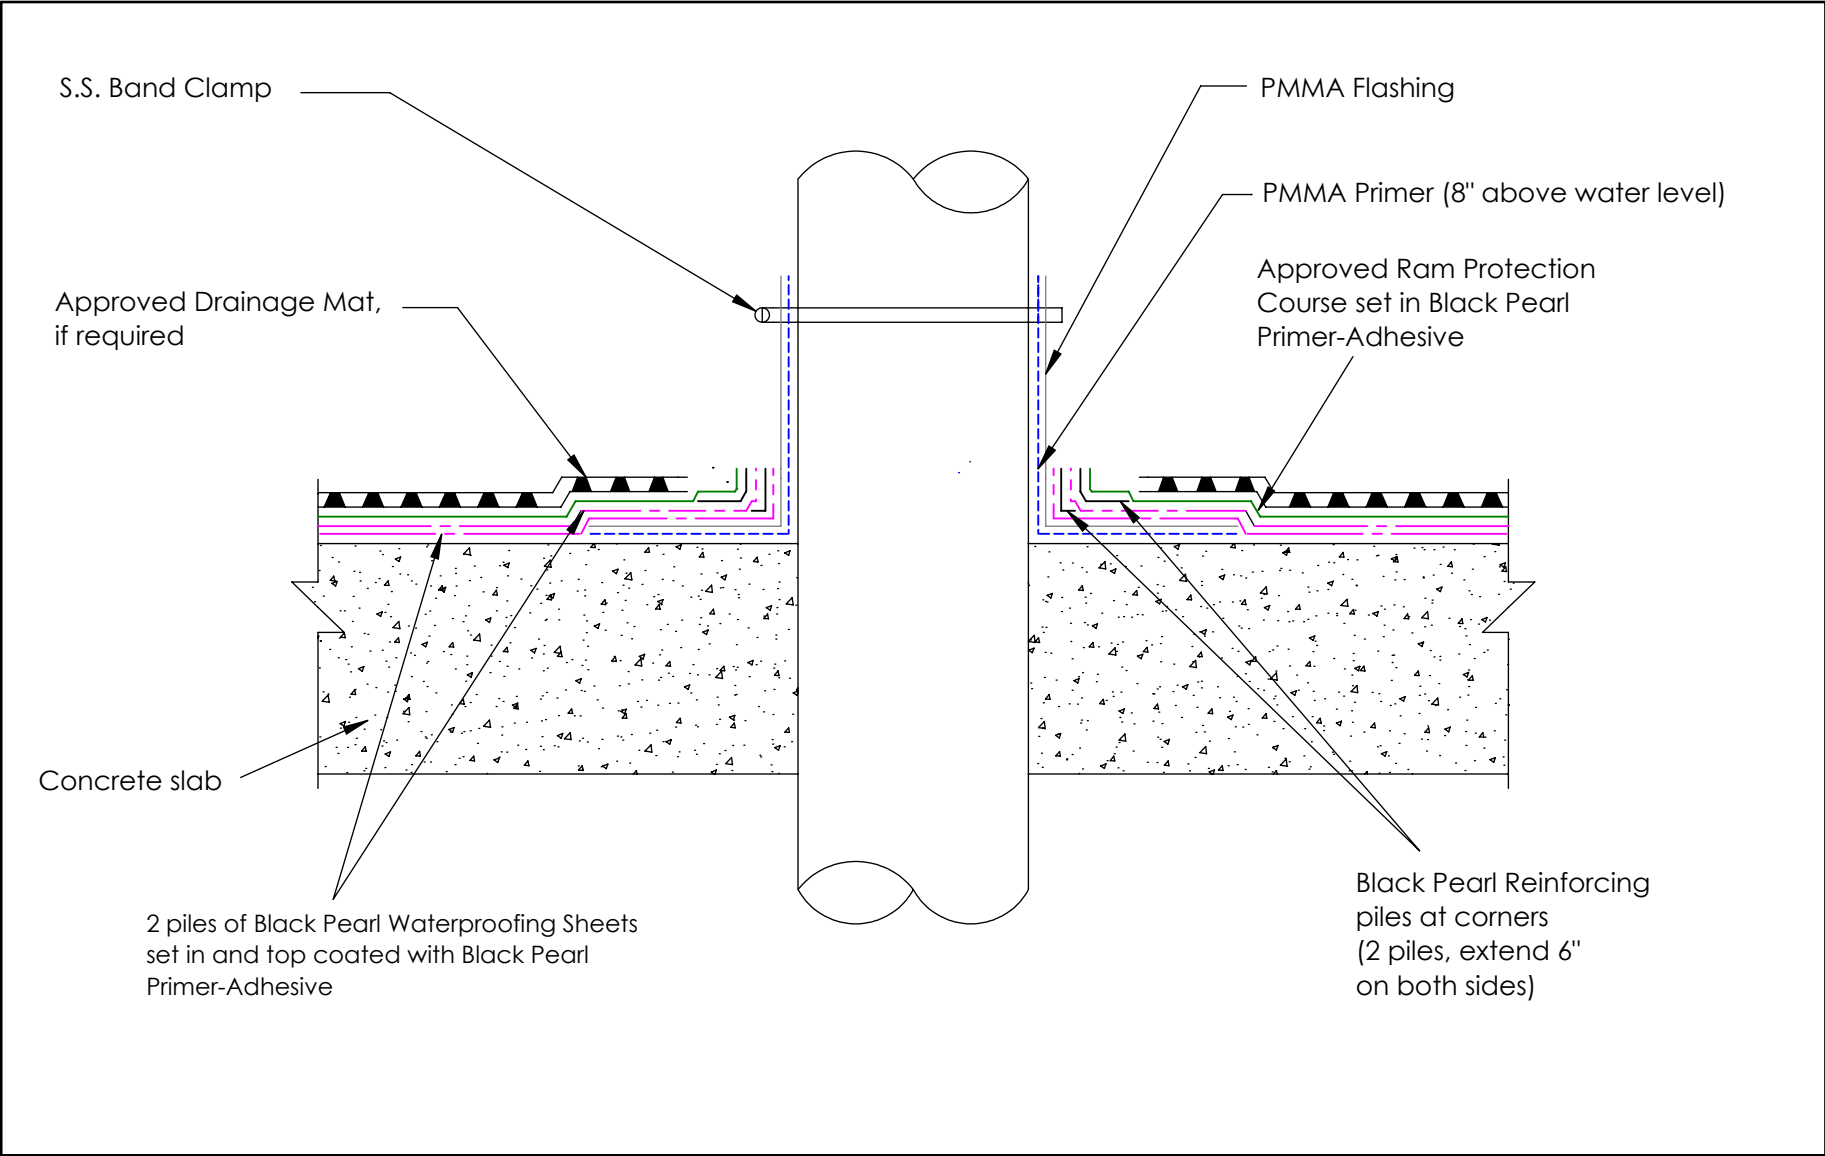


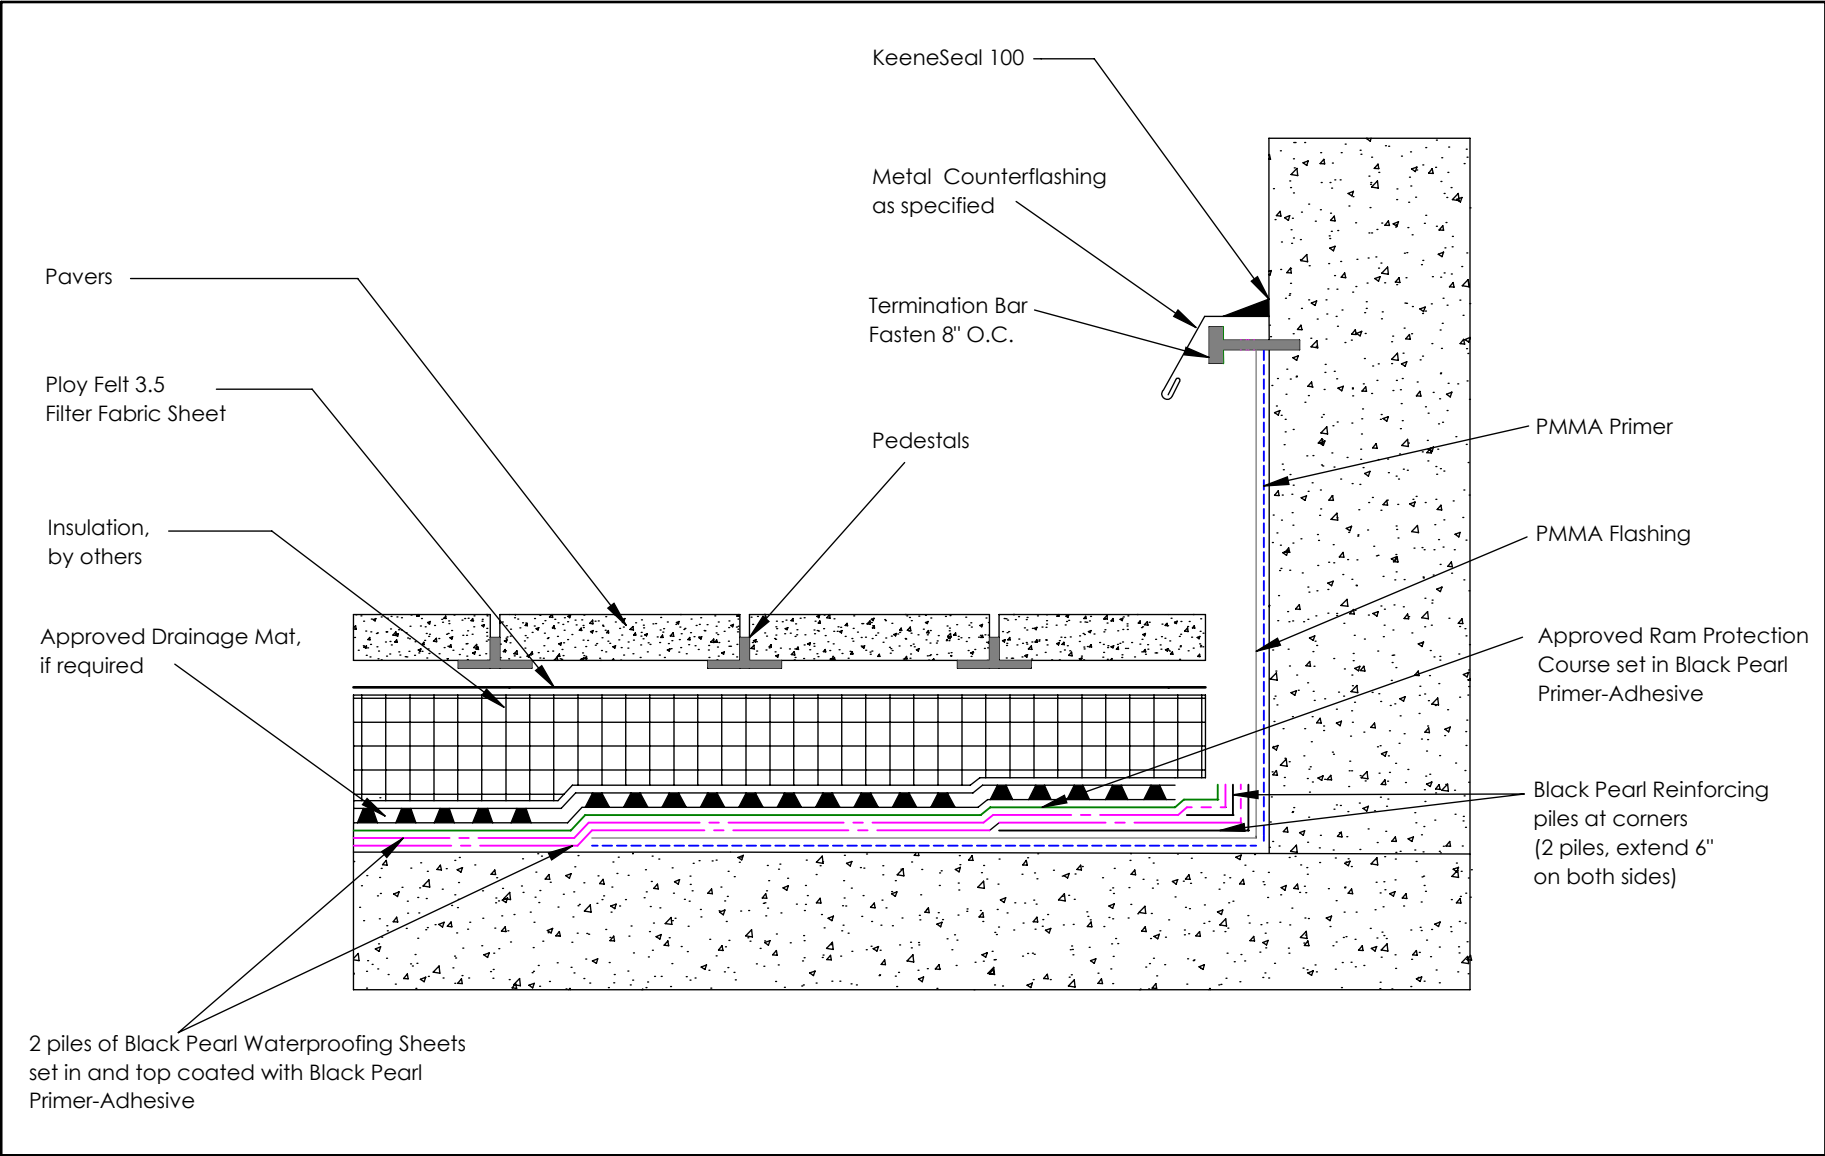
<p>Contact Info:</p> <p>www.barrettroofs.com P: 1-800-647-0100</p> 	<p>Drawing Detail:</p> <p>BP at Penetration with PMMA onto Substrate</p> <p>* Drawing not to scale</p>	<p>File Name:</p> <p>BP - Detailed - 02A</p>	<p>Date:</p> <p>11/21/2019</p>
		<p>Drawing Number:</p> <p>02A</p>	<p>Drawn By:</p> <p>N.C.</p>

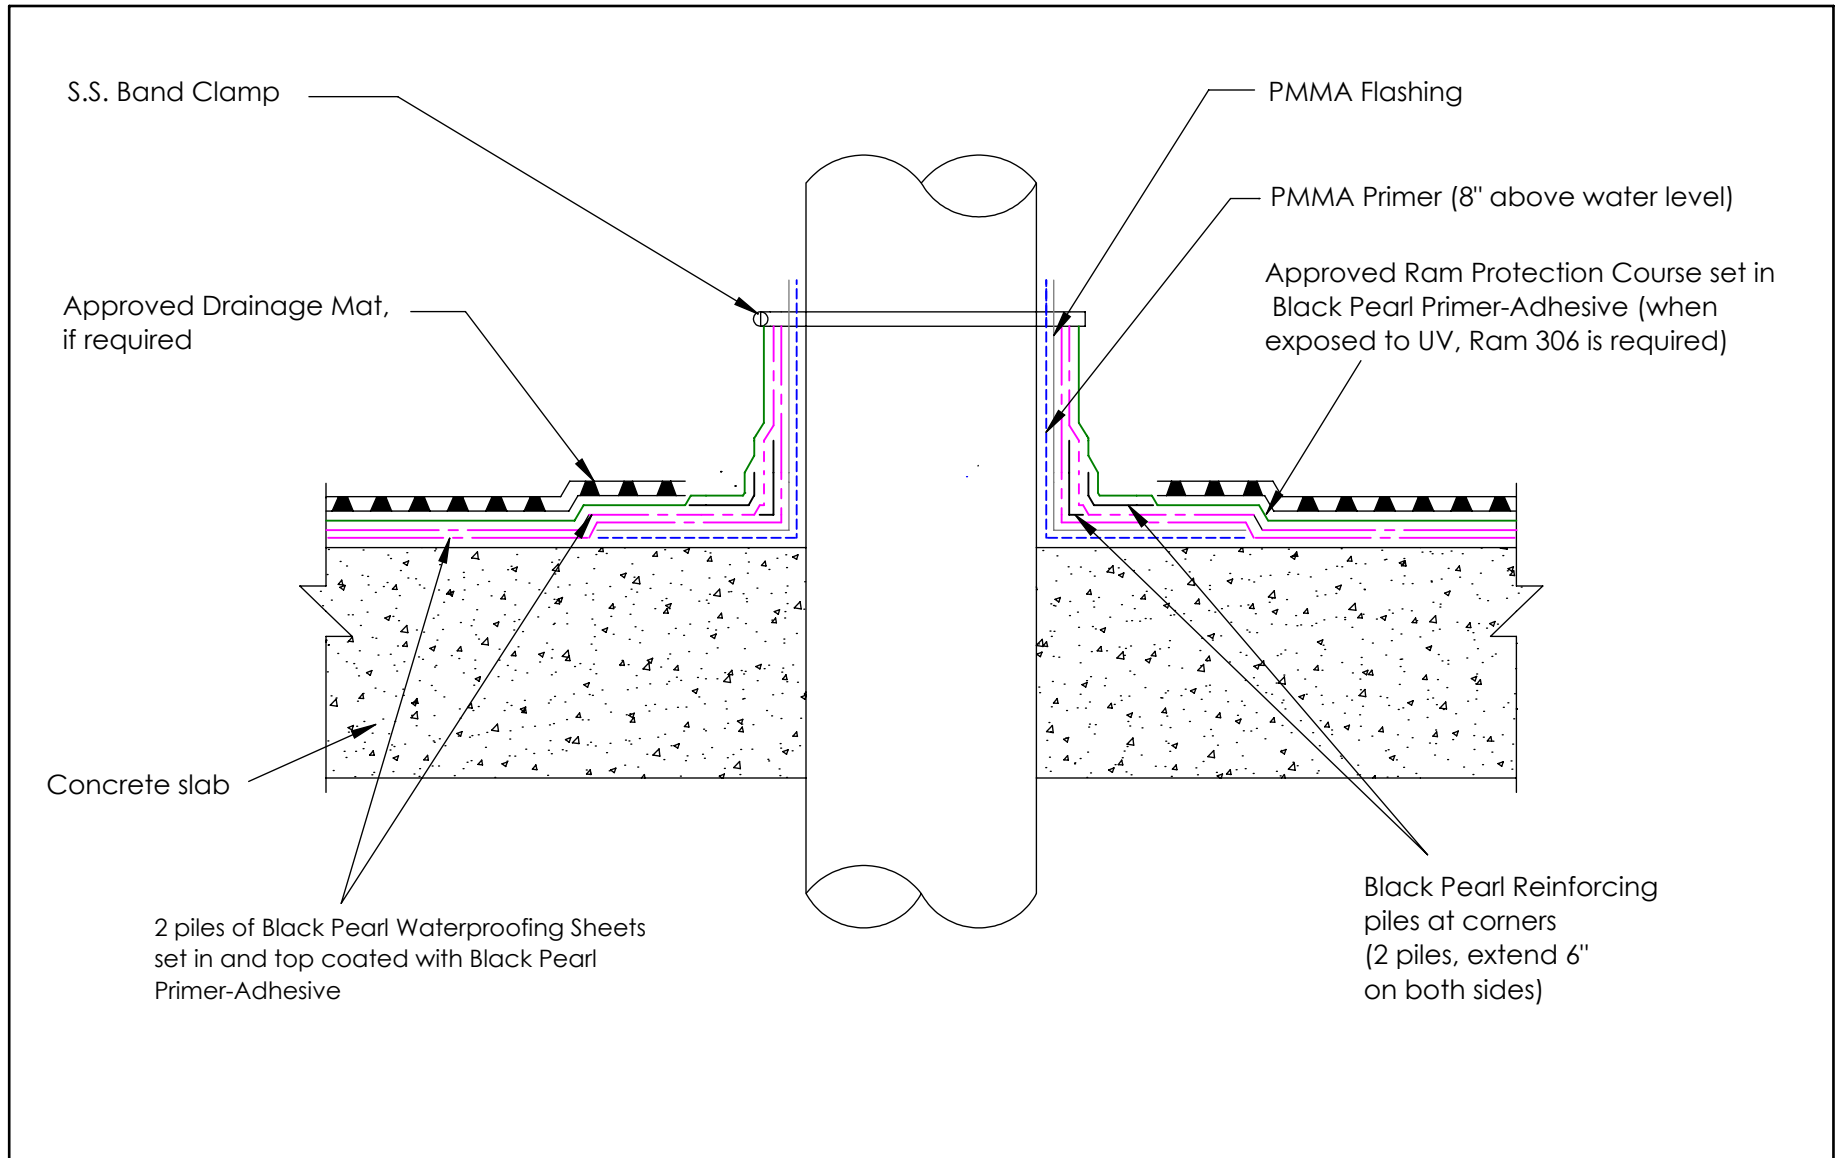

Contact Info:		Drawing Detail:	File Name:	Date:
<a href="http://www.barrettroofs.com">www.barrettroofs.com</a> P: 1-800-647-0100		BP at Penetration with PMMA over top BP	BP - Detailed - 03A	11/21/2019
		* Drawing not to scale	Drawing Number:	Drawn By:
			02A	N.C.



<p>Contact Info:</p> <p>www.barrettroofs.com P: 1-800-647-0100</p> 	<p>Drawing Detail:</p> <p>BP at Upturn</p> <p>* Drawing not to scale</p>	<p>File Name:</p> <p>BP - Detailed - 04A</p>	<p>Date:</p> <p>11/21/2019</p>
		<p>Drawing Number:</p> <p>04A</p>	<p>Drawn By:</p> <p>N.C.</p>



Contact Info:

[www.barrettroofs.com](http://www.barrettroofs.com)  
 P: 1-800-647-0100



Drawing Detail:

BP at Upturn with PMMA onto substrate


\* Drawing not to scale


File Name:  
BP - Detailed - 05A

Drawing Number:  
05


Date:  
11/21/2019

Drawn By:  
N.C.

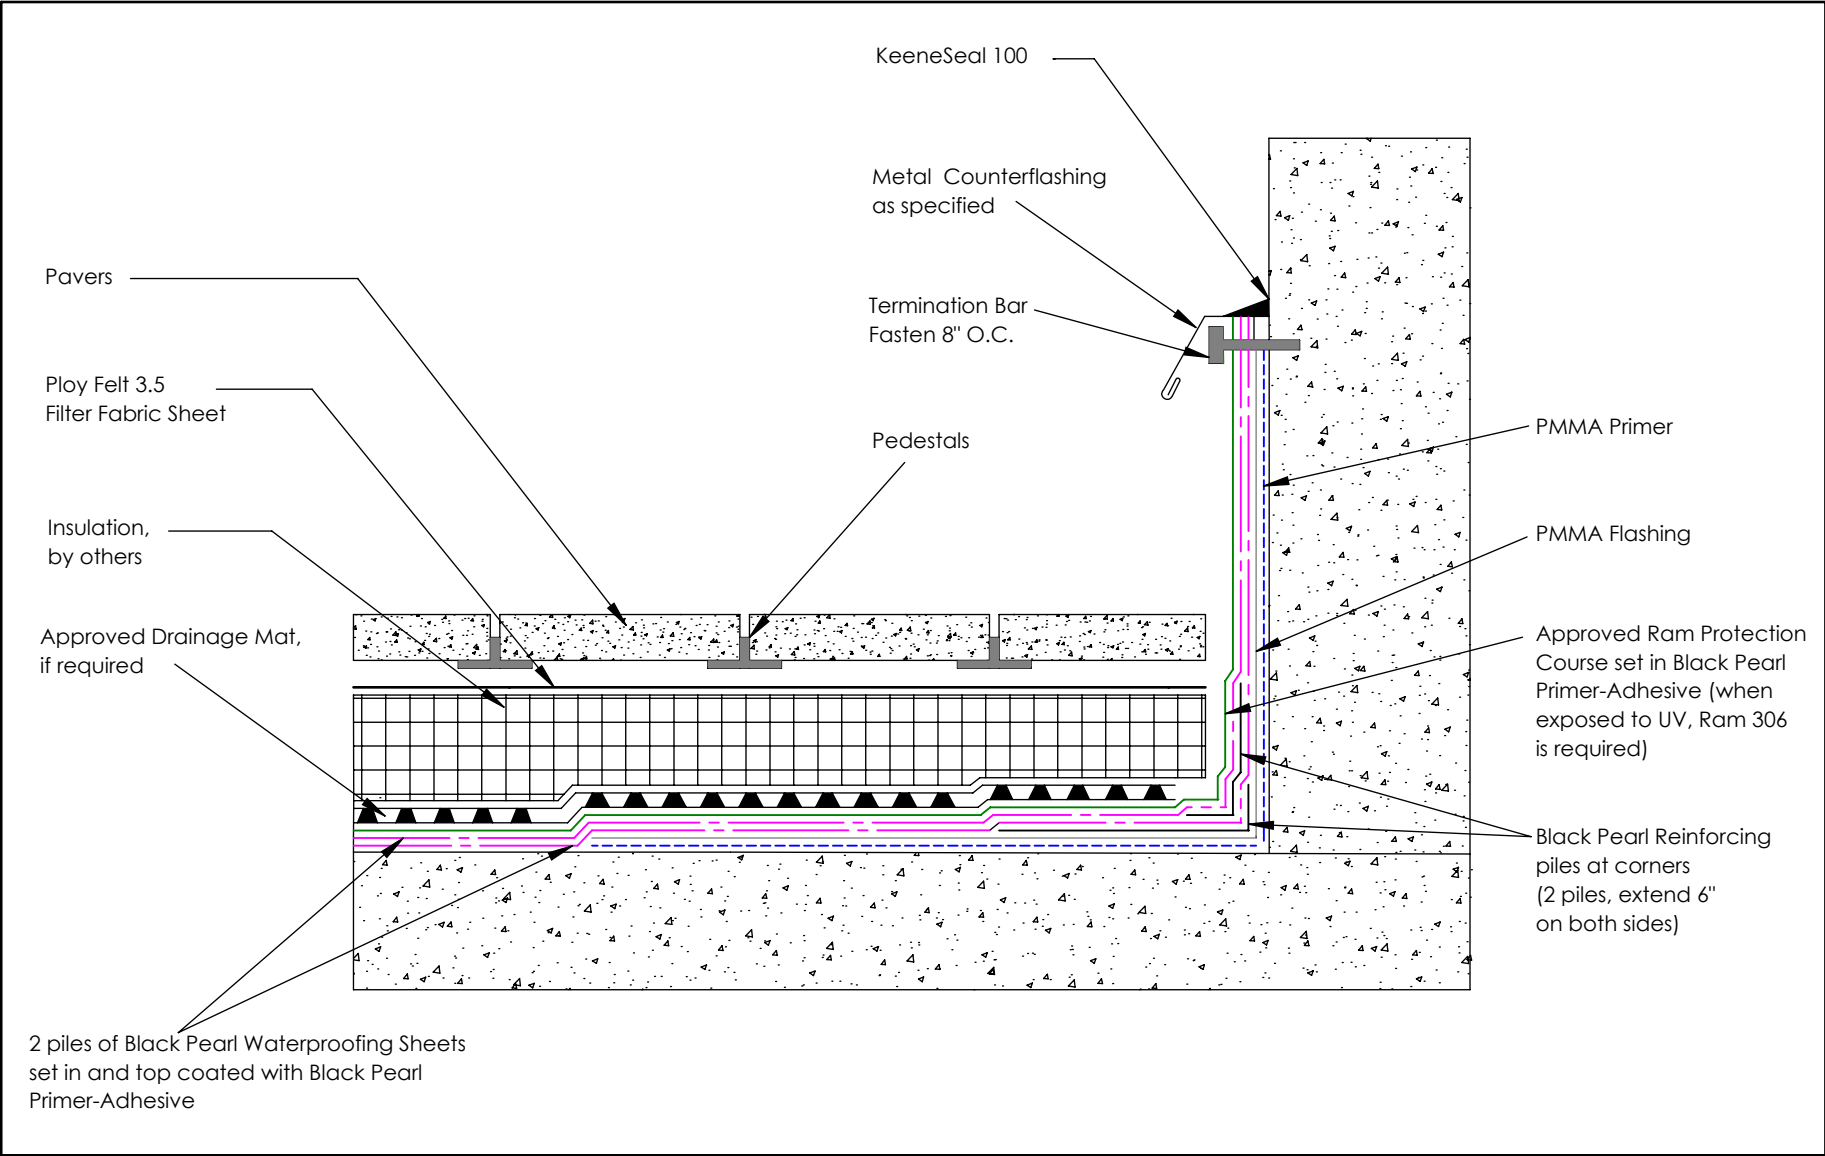

<p>Contact Info:</p> <p><a href="http://www.barrettroofs.com">www.barrettroofs.com</a> P: 1-800-647-0100</p> 	<p>Drawing Detail:</p> <p>BP at Upturn with PMMA over top BP</p> <p>* Drawing not to scale</p>	<p>File Name:</p> <p>BP - Detailed - 06A</p>	<p>Date:</p> <p>11/21/2019</p>
		<p>Drawing Number:</p> <p>06</p>	<p>Drawn By:</p> <p>N.C.</p>

Approved Drainage Mat,  
if required

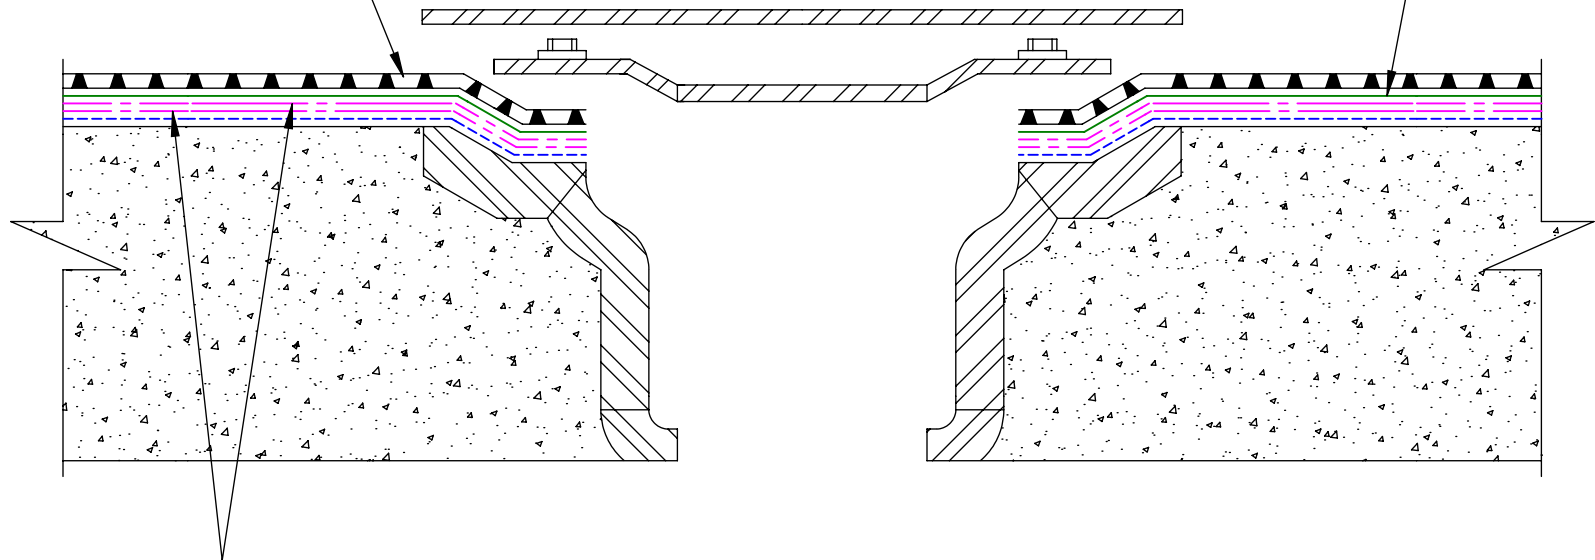

Approved Ram Protection  
Course set in Black Pearl  
Primer-Adhesive

2 piles of Black Pearl Waterproofing  
Sheetsset in and top coated with  
Black Pearl Primer-Adhesive

Contact Info:

[www.barrettroofs.com](http://www.barrettroofs.com)  
P: 1-800-647-0100



Drawing Detail:

BP on Drain

\* Drawing not to scale

File Name:

BP - Detailed - 07A

Drawing Number:

07A

Date:

11/21/2019

Drawn By:


N.C.

Approved Drainage Mat,  
if required

PMMA Primer

PMMA Flashing

Approved Ram Protection  
Course set in Black Pearl  
Primer-Adhesive

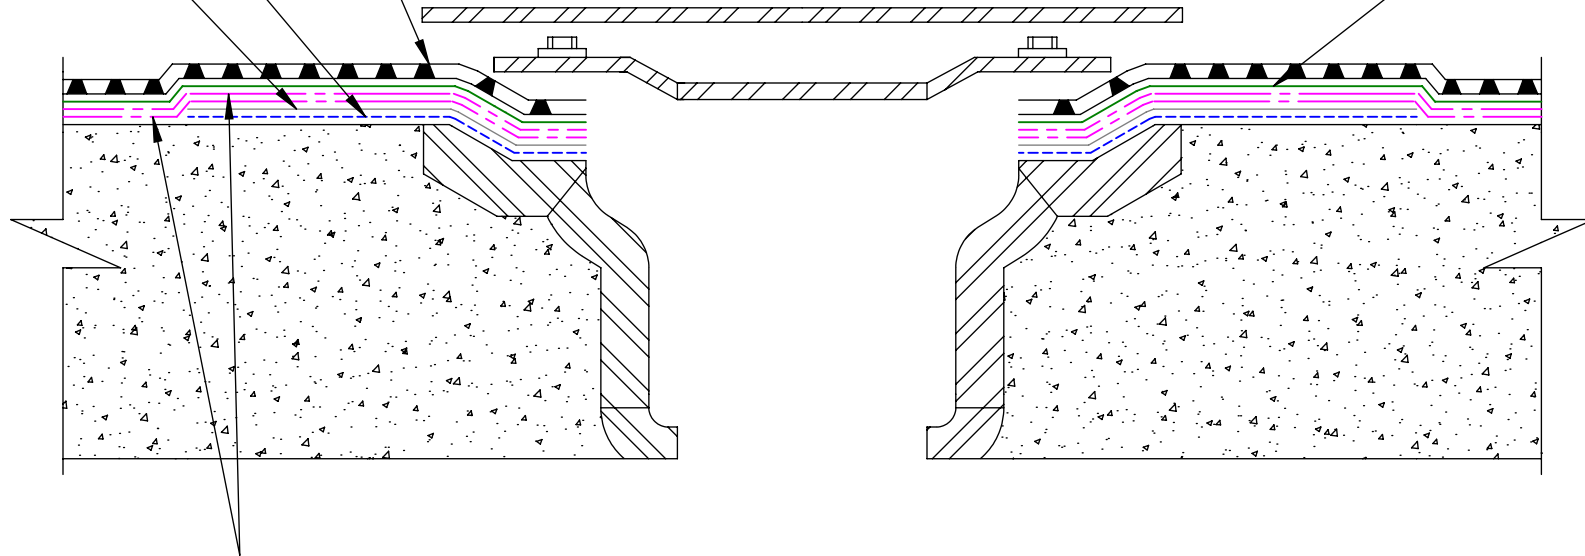

2 piles of Black Pearl Waterproofing  
Sheets set in and top coated with  
Black Pearl Primer-Adhesive

Contact Info:

www.barrettroofs.com  
P: 1-800-647-0100



Drawing Detail:

BP on drain with PMMA

\* Drawing not to scale

File Name:

BP - Detailed - 08A

Drawing Number:

08A


Date:

11/21/2019

Drawn By:

N.C.



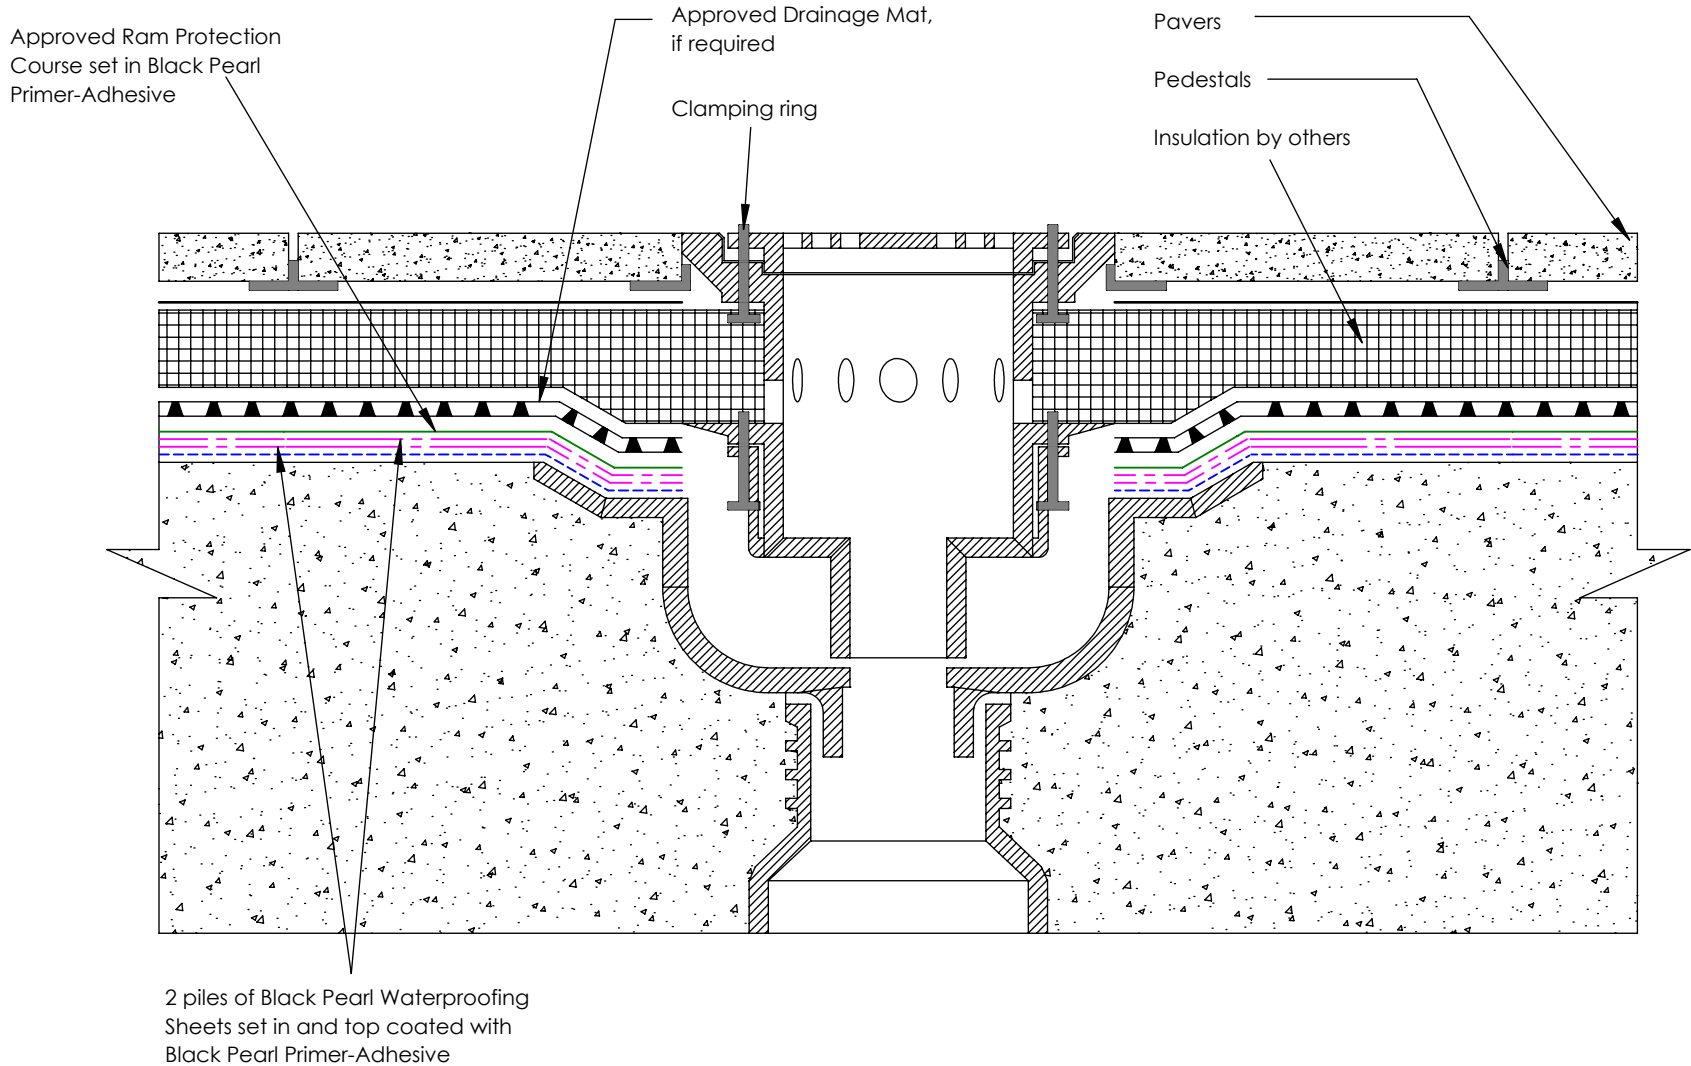

Contact Info:

www.barrettroofs.com  
P: 1-800-647-0100



Drawing Detail:

BP on bi-level drain

\* Drawing not to scale

File Name:

BP - Detailed - 09A

Drawing Number:

09

Date:

11/21/2019

Drawn By:

N.C.

Approved Ram Protection  
Course set in Black Pearl  
Primer-Adhesive

PMMA Primer

PMMA Flashing


Approved Drainage Mat,  
if required

Clamping ring

Pavers

Pedestals

Insulation by others

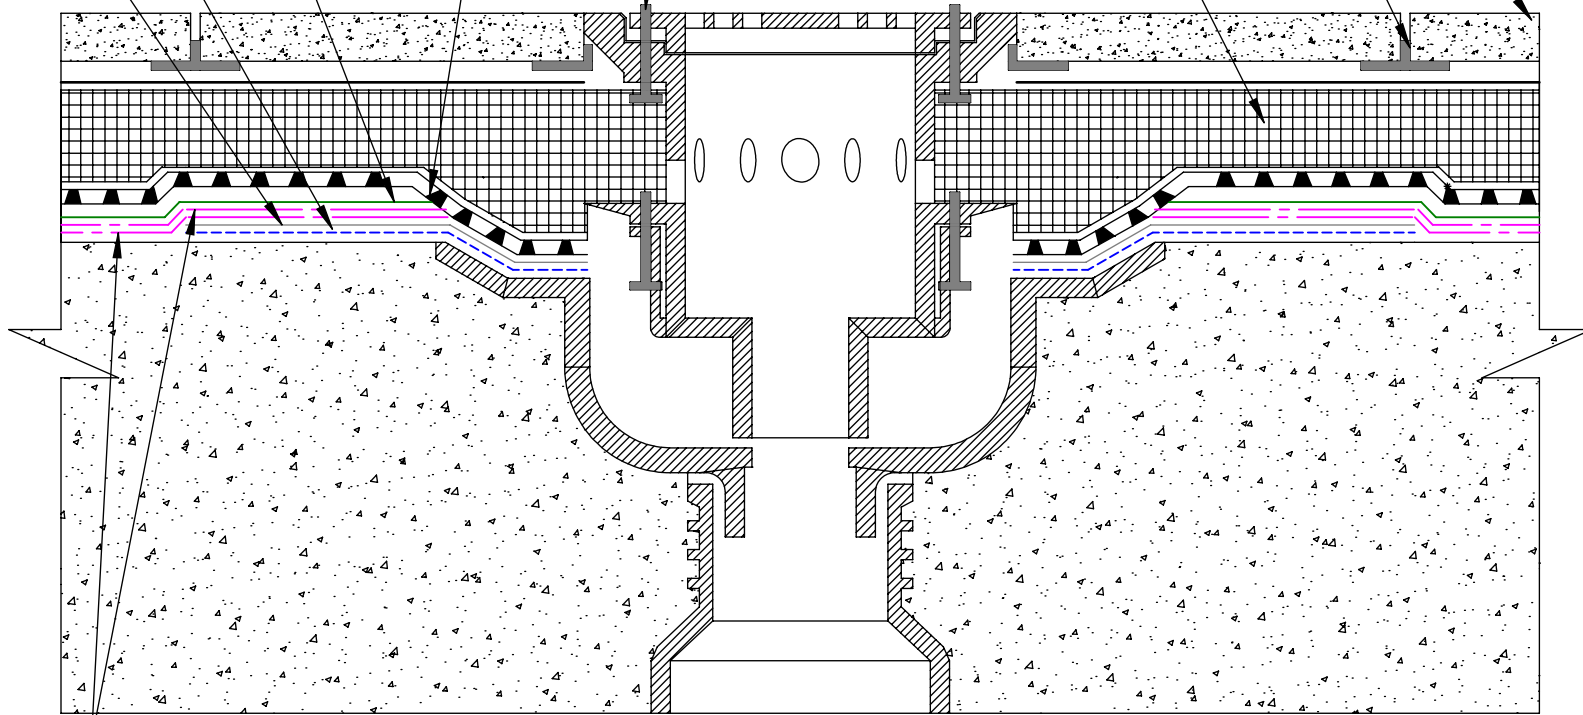

2 piles of Black Pearl Waterproofing  
Sheets set in and top coated with  
Black Pearl Primer-Adhesive

Contact Info:

www.barrettroofs.com  
P: 1-800-647-0100



Drawing Detail:

BP on bi-level drain with  
PMMA

\* Drawing not to scale

File Name:

BP - Detailed - 10A

Drawing Number:

10A

Date:

11/21/2019


Drawn By:

N.C.

Approved Drainage Mat, if required

Approved Ram Protection Course set in Black Pearl Primer-Adhesive

Two layer of Black Pearl Waterproofing sheets extending 6" past either side of crack

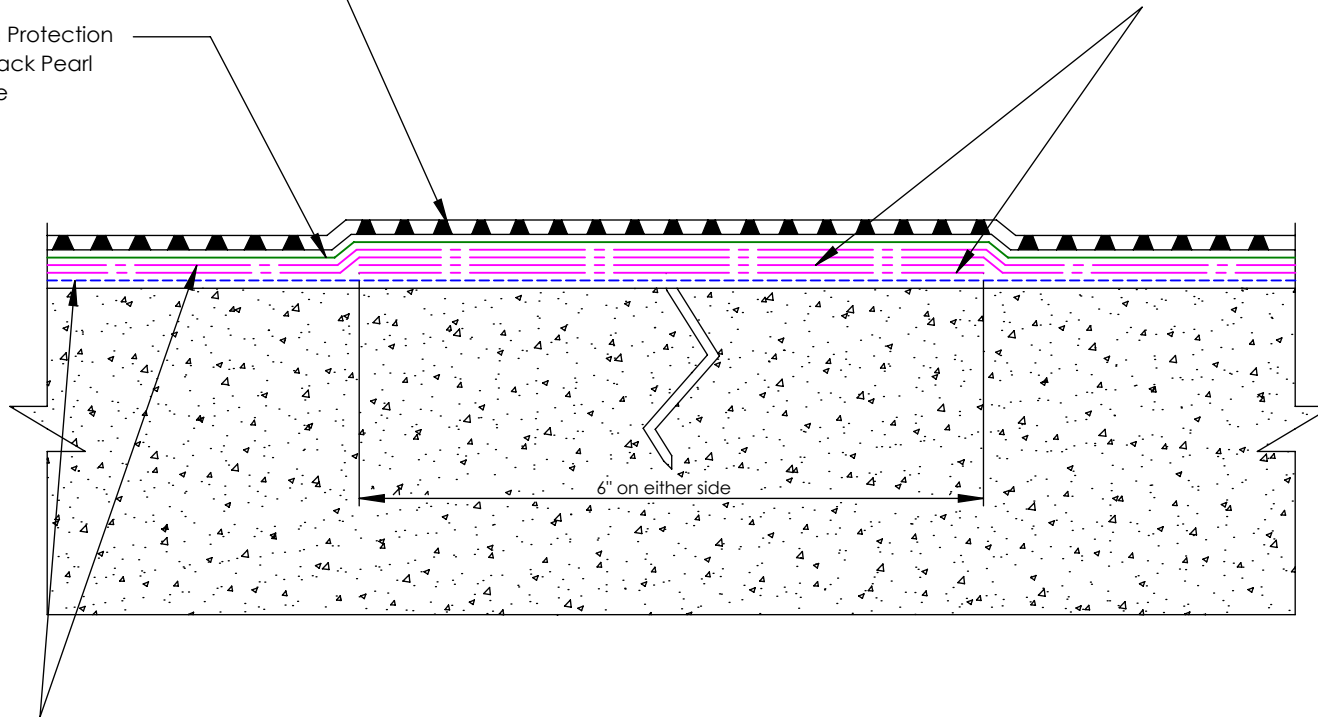

2 piles of Black Pearl Waterproofing Sheets set in and top coated with Black Pearl Primer-Adhesive

Contact Info:

www.barrettroofs.com  
P: 1-800-647-0100



Drawing Detail:

BP Treatment of crack

\* Drawing not to scale

File Name:

BP - Detailed - 11A

Drawing Number:


11A

Date:

11/21/2019

Drawn By:

N.C.

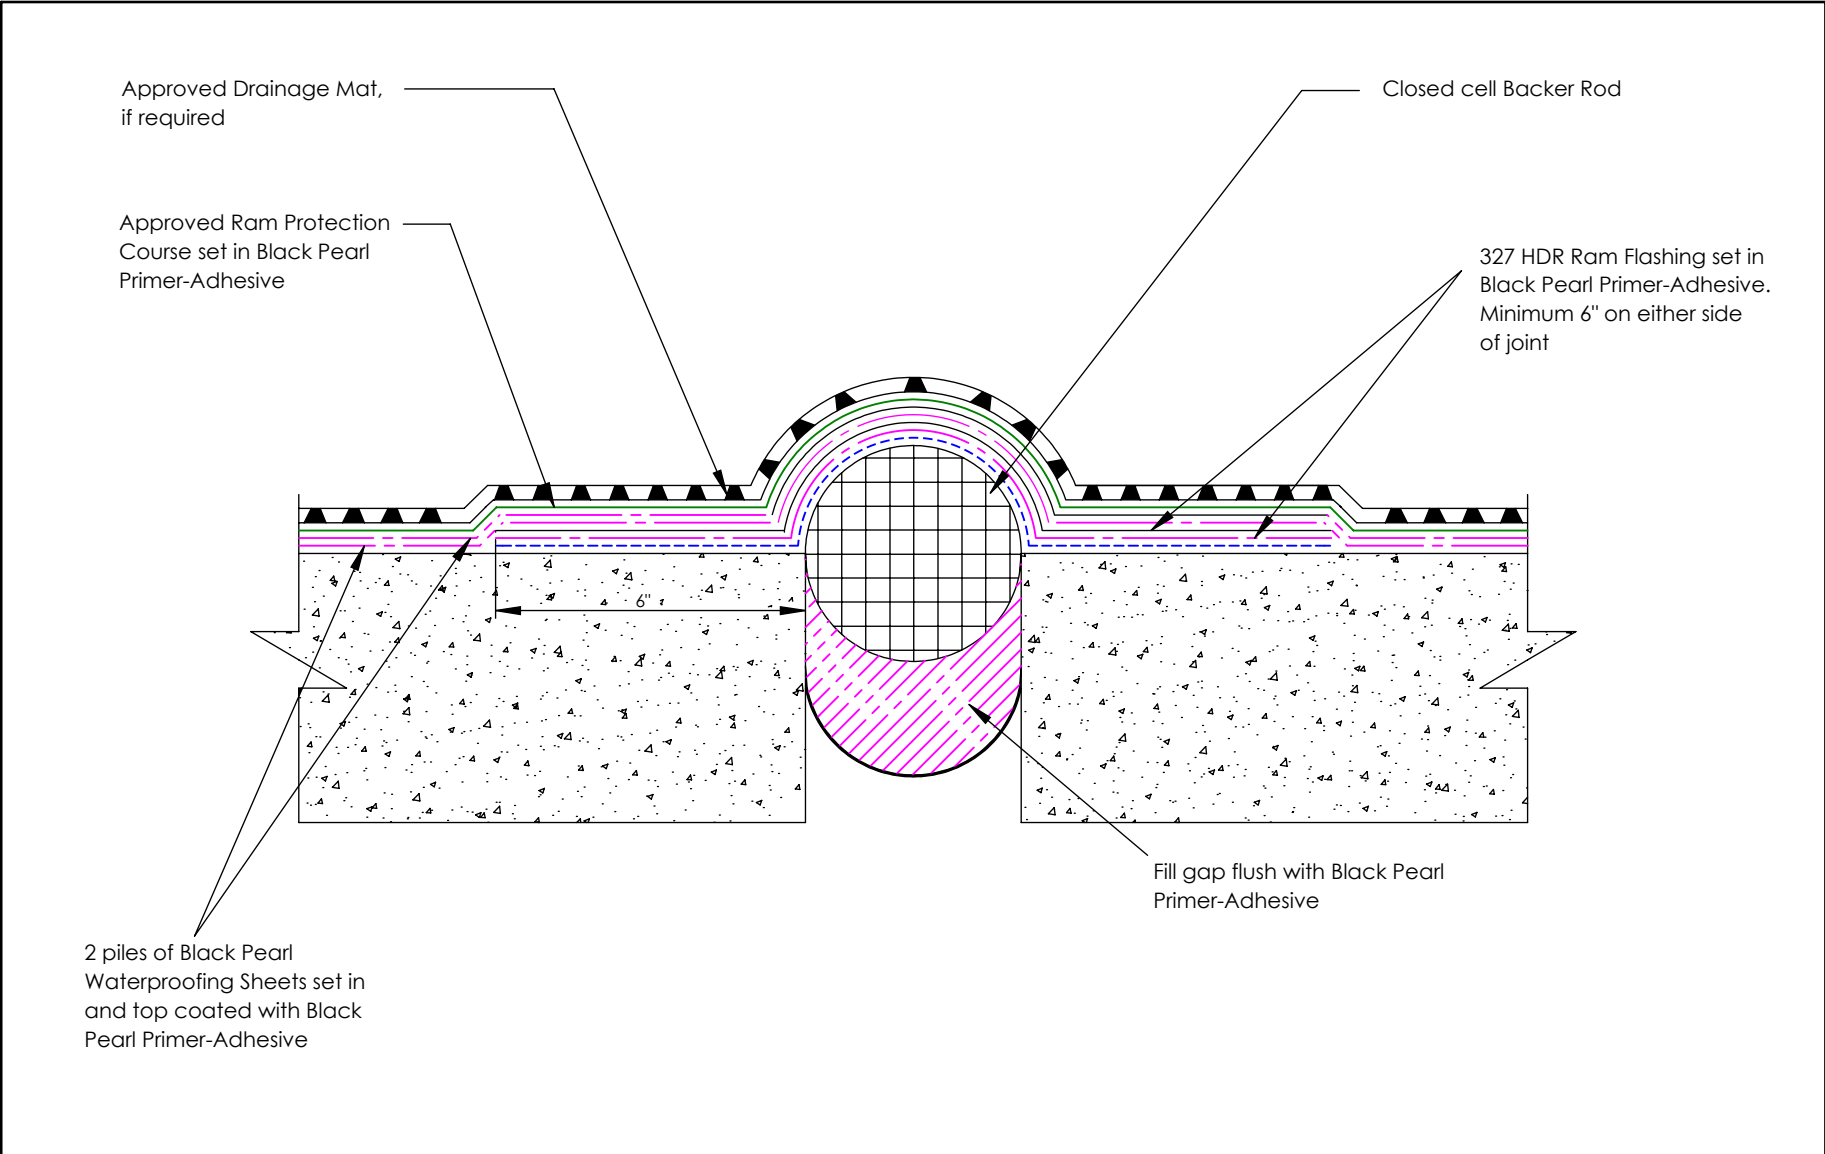

Contact Info:

www.barrettroofs.com  
 P: 1-800-647-0100



Drawing Detail:

BP treatment floor to floor expansion joint (uncured Neoprene)

\* Drawing not to scale

File Name:

BP - Detailed - 12A

Drawing Number:


12


Date:

11/21/2019


Drawn By:

N.C.

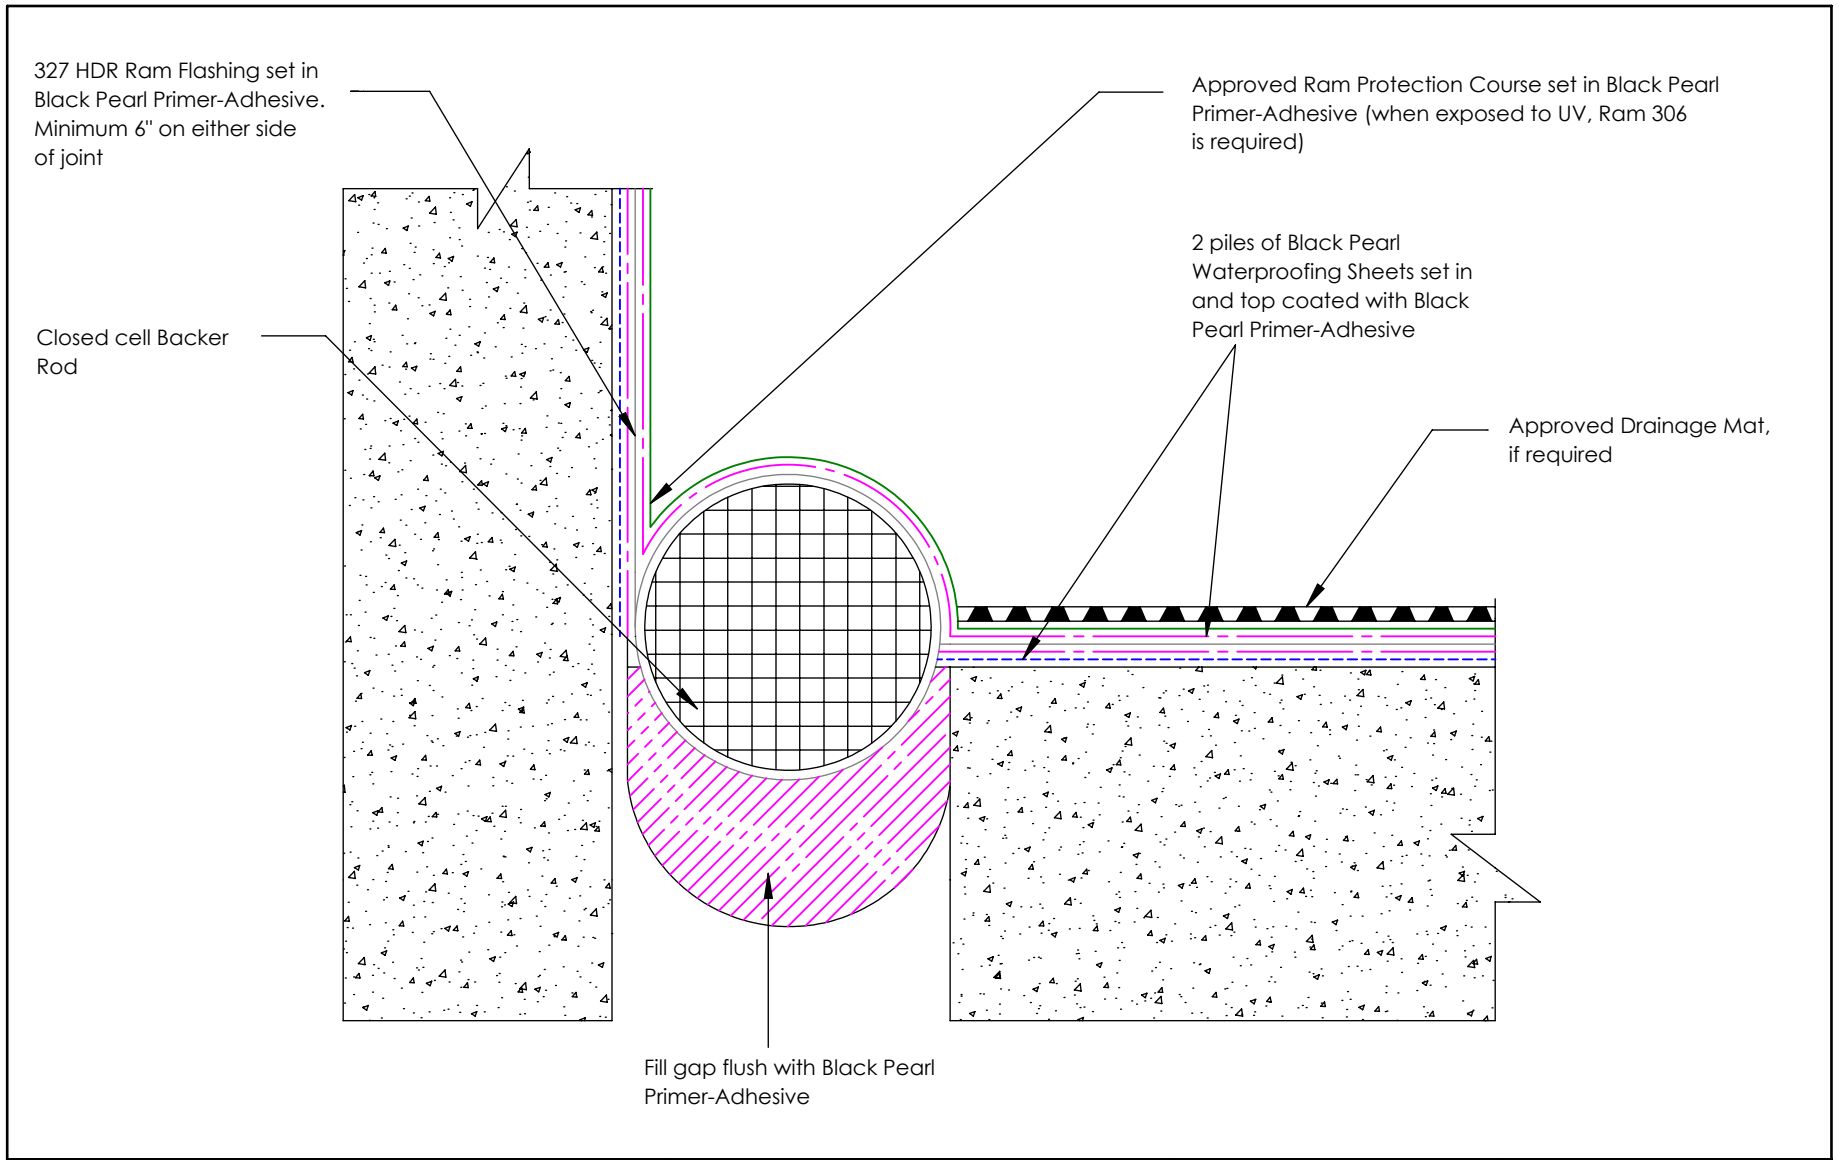


<p>Contact Info:</p> <p>www.barrettroofs.com P: 1-800-647-0100</p> 	<p>Drawing Detail:</p> <p>BP treatment floor to floor to wall expansion joint (uncured Neoprene)</p> <p>* Drawing not to scale</p>	<p>File Name:</p> <p>BP - Detailed - 13A</p>	<p>Date:</p> <p>11/21/2019</p>
		<p>Drawing Number:</p> <p>13</p>	<p>Drawn By:</p> <p>N.C.</p>


1

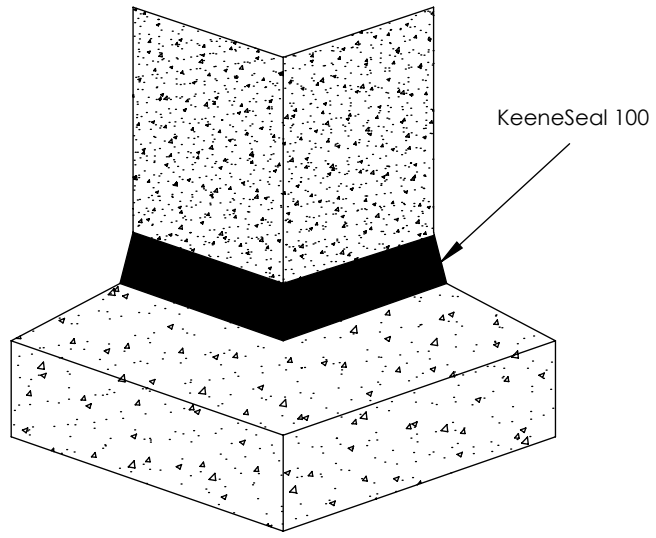


2

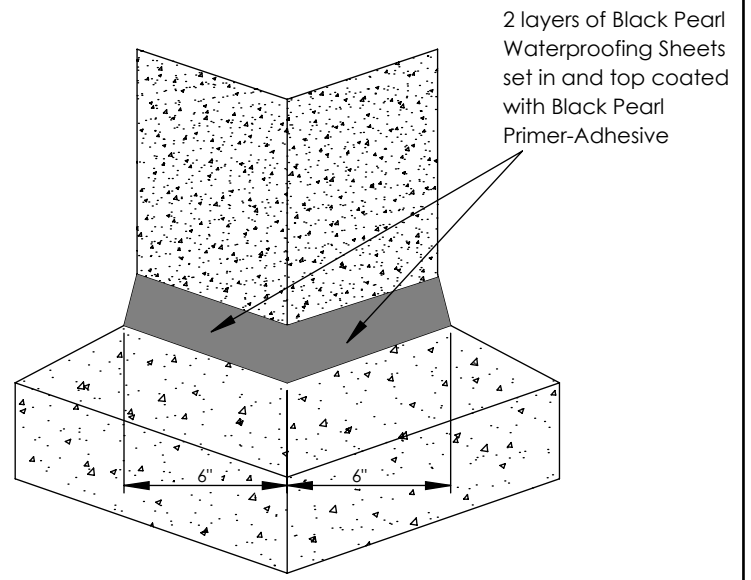

3

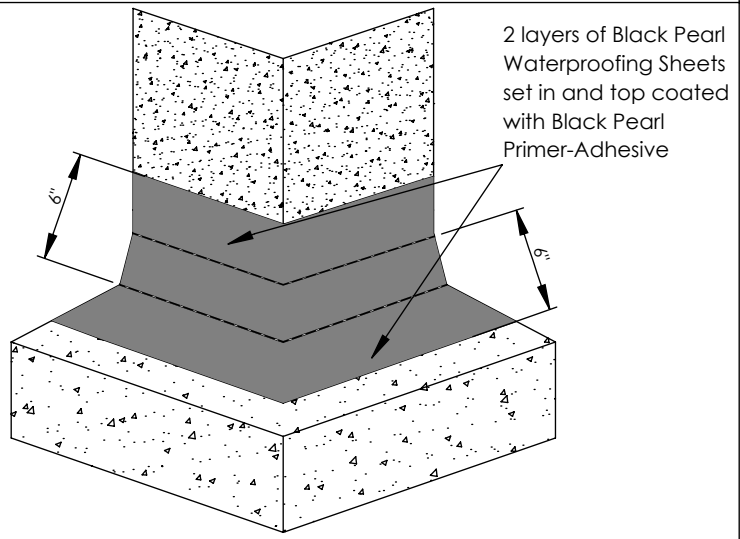

4

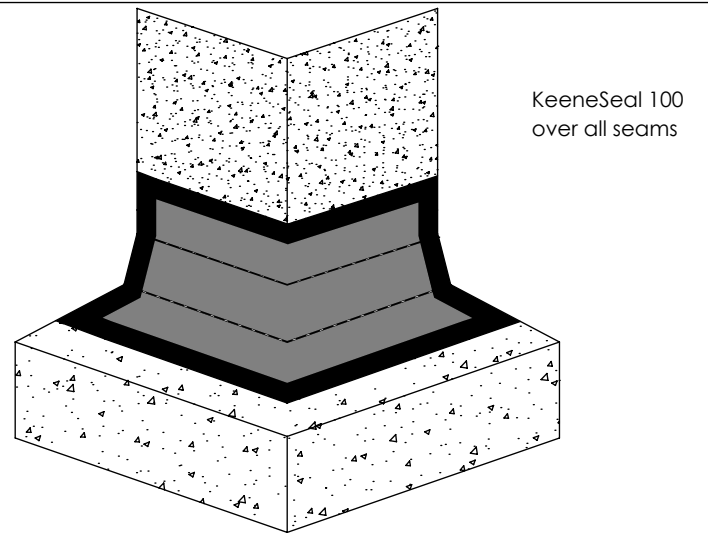

Contact Info:

www.barrettroofs.com  
P: 1-800-647-0100



Drawing Detail:

BP outside corner detail

\* Drawing not to scale

File Name:

BP - Detailed - 14A

Drawing Number:


14A


Date:


11/21/2019

Drawn By:

N.C.

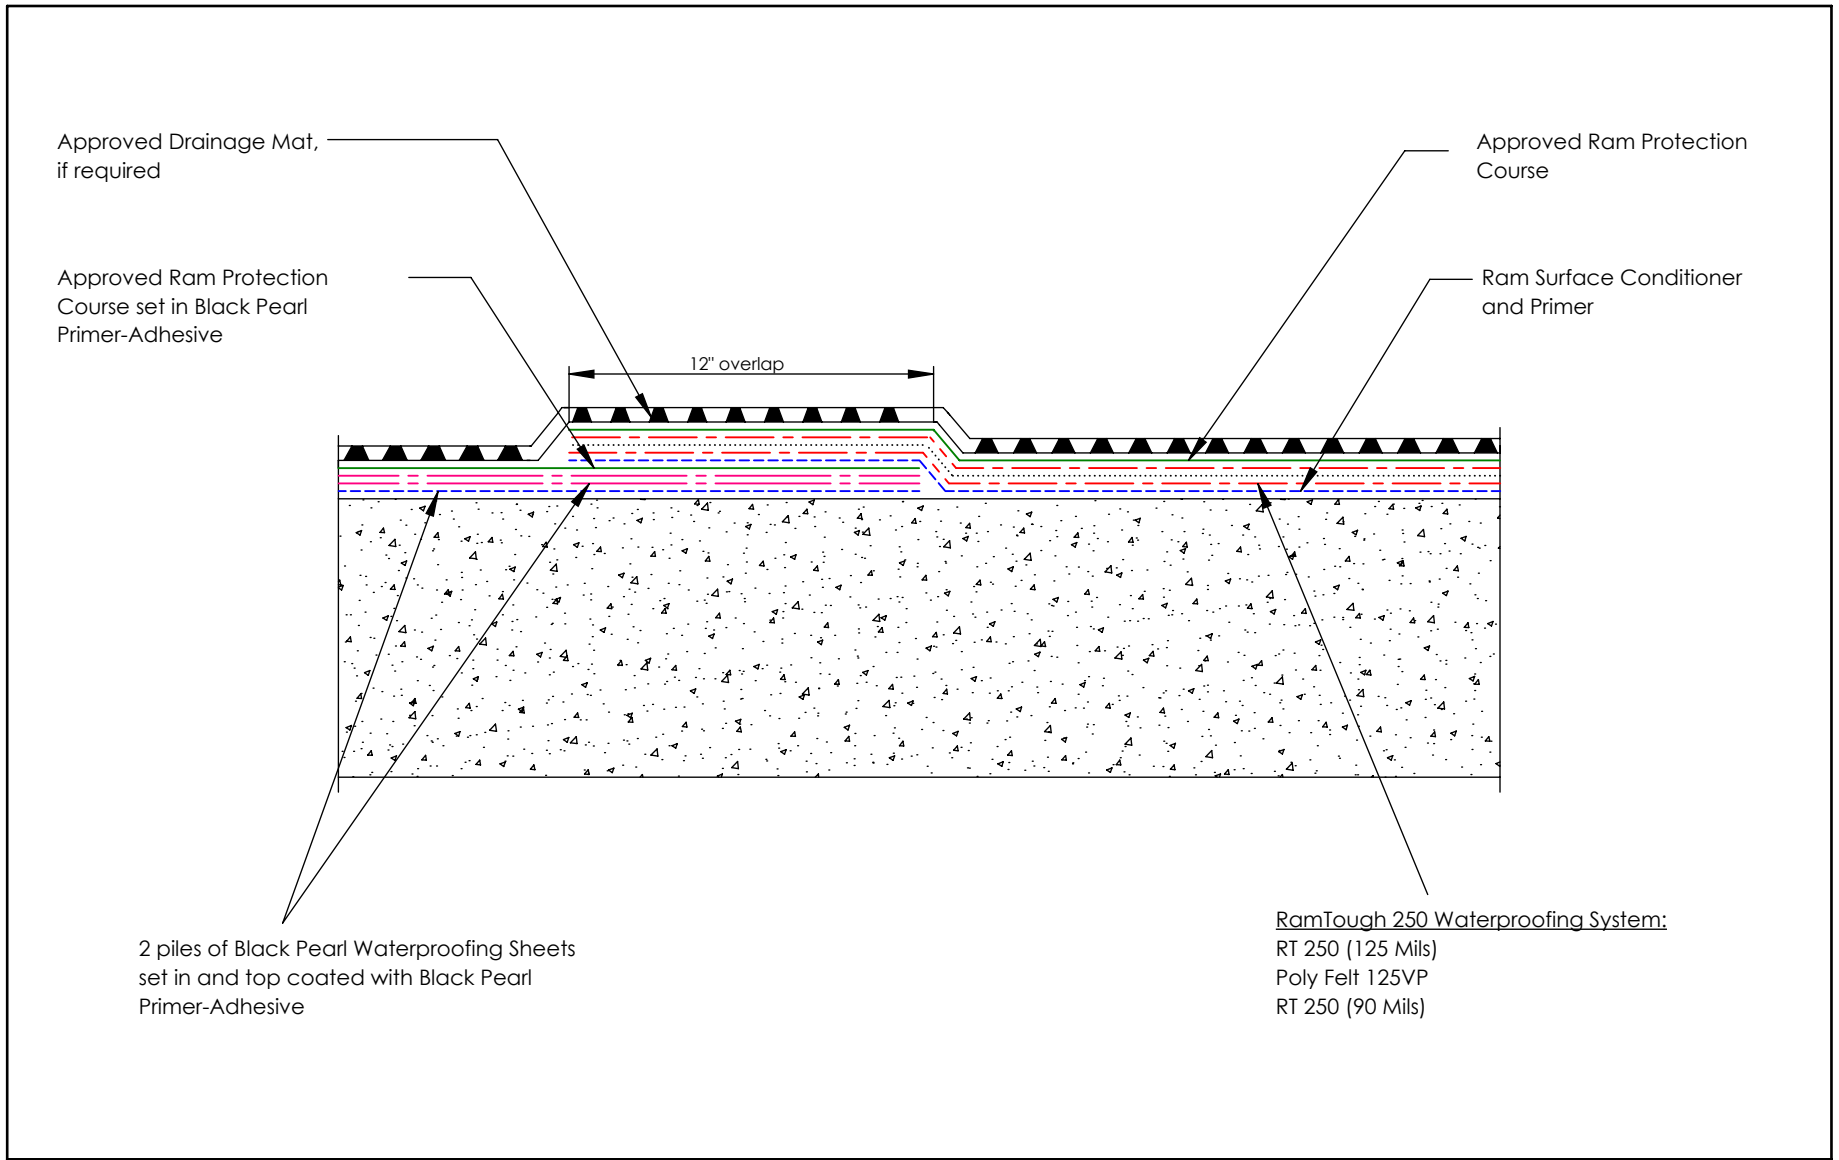

<p>Contact Info:</p> <p>www.barrettroofs.com  P: 1-800-647-0100</p>		<p>Drawing Detail:</p> <p>BP to RT250 on plaza deck</p> <p>* Drawing not to scale</p>	<p>File Name:</p> <p>BP - Connections- 01B</p>	<p>Date:</p> <p>11/21/2019</p>
			<p>Drawing Number:</p> <p>01</p>	<p>Drawn By:</p> <p>N.C.</p>

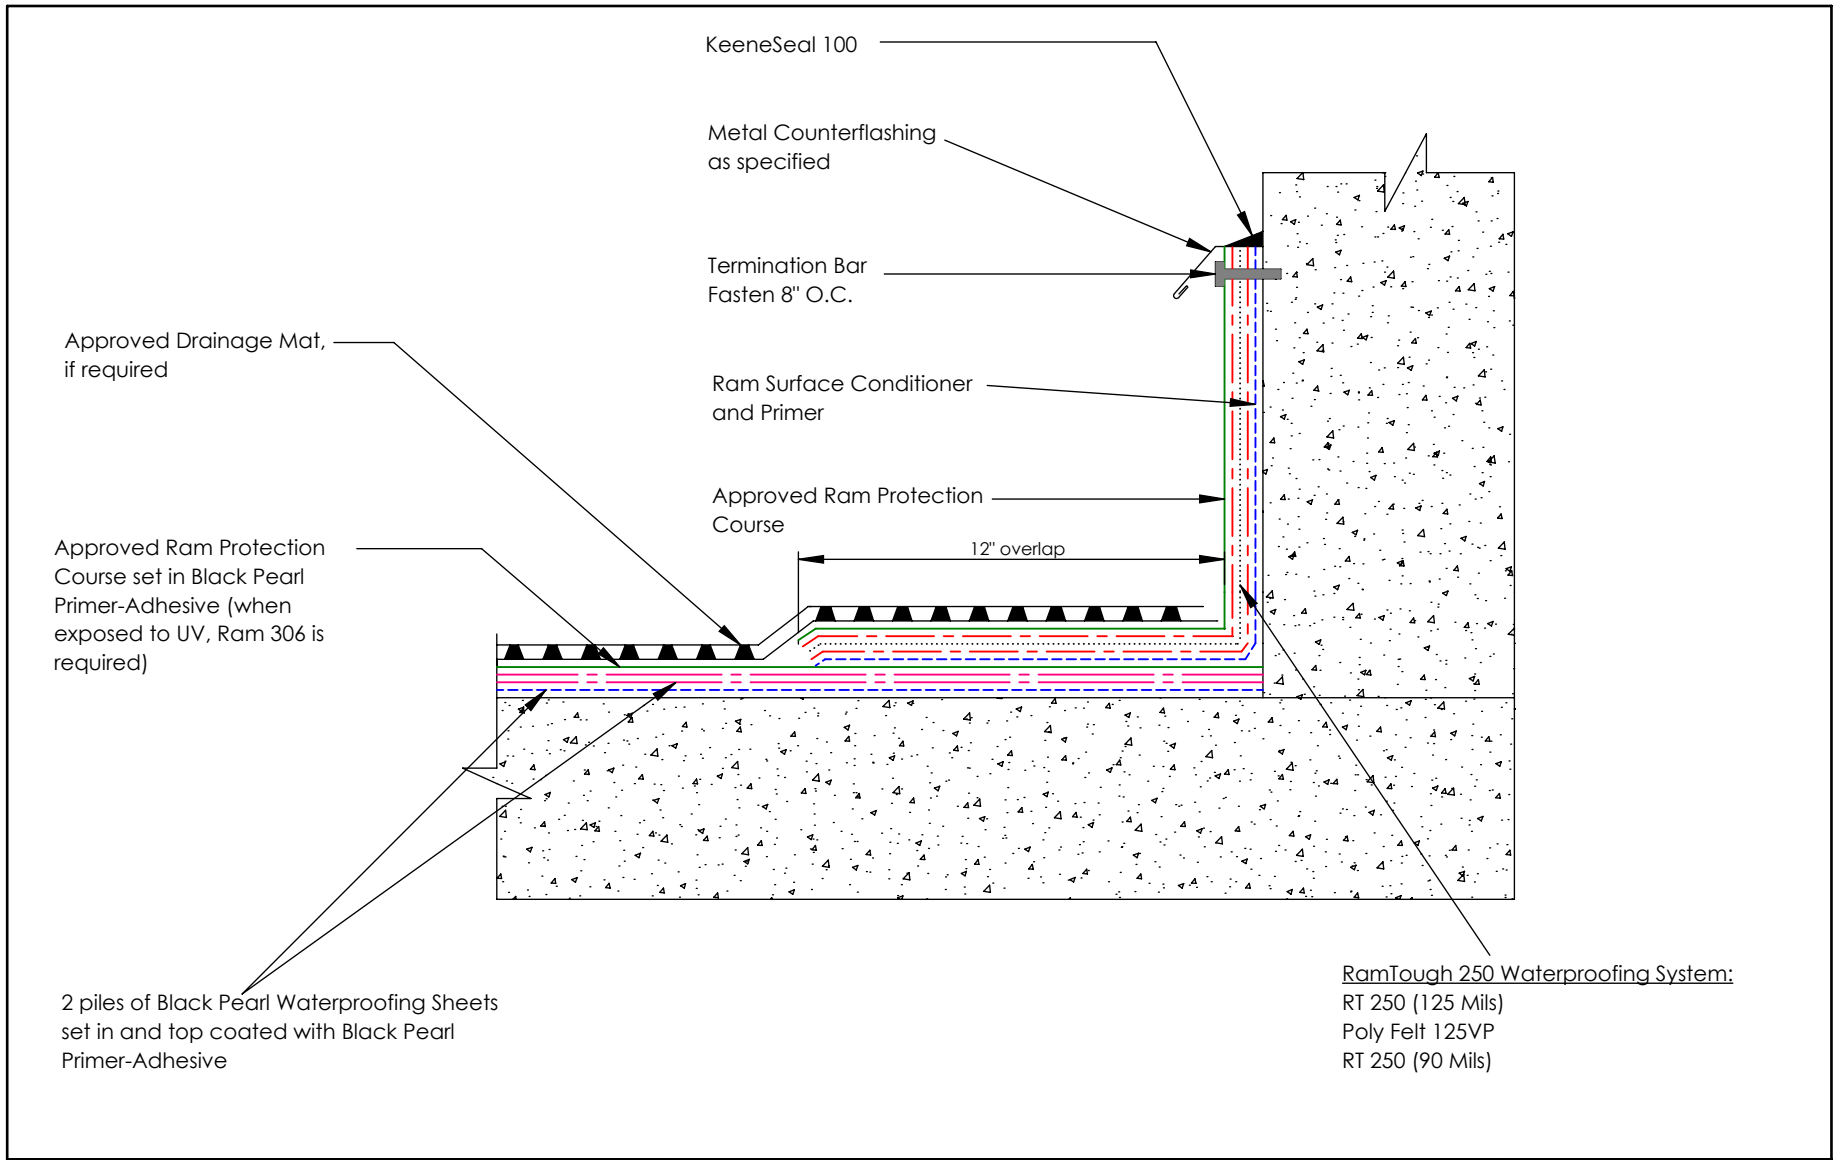

Contact Info:

www.barrettroofs.com  
 P: 1-800-647-0100



Drawing Detail:

BP to RT250 on Upturn

\* Drawing not to scale

File Name:  
 BP - Connections - 02B

Date:  
 11/21/2019

Drawing Number:  
 02

Drawn By:  
 N.C.