


SET-ON ACCESSORY WITH 4" MIN FLANGE, SET IN RAM-TOUGH 250 (PRIMED METAL OR NEOPRENE)

2 PLYS OF POLY-FELT 125 VP SET IN RAM-TOUGH 250

PROTECTION COURSE SET IN TOP COAT OF RAM-TOUGH 250

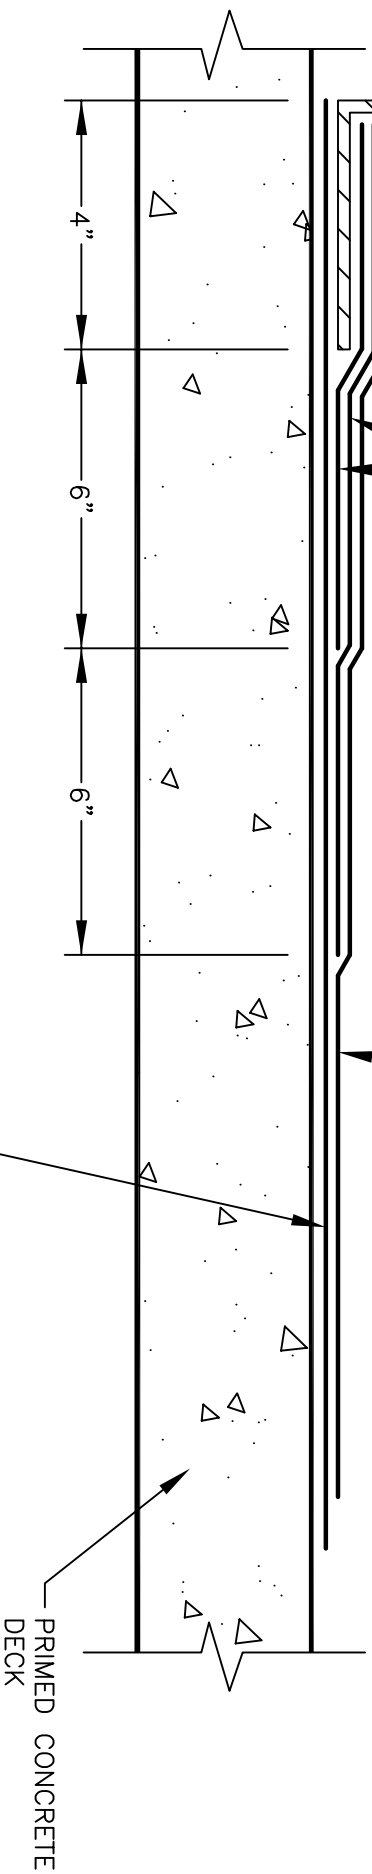

RAM-TOUGH 250DM MONOLITHIC MEMBRANE SYSTEM

RT 250 BITUMEN - 125 MILS (MIN.) (APPROX. 1 LB/SQ.FT.)
 POLY-FELT 125VP REINFORCEMENT (1 PLY-2" SIDE LAP/6" END LAP)
 RT 250 BITUMEN - 90 MILS (MIN.) (APPROX. 0.7 LBS/SQ.FT.)

PRIMED CONCRETE DECK



Between the World and The Weather Since 1928

Greenroof-Roofscapes®

TYPICAL HEAVY DUTY STRIP FLASHING (DRAWING NOT TO SCALE)

DATE ISSUED:

8/08

DRAWING NUMBER:

GR-35