


NOTE: DETAIL SHOWN AS LOW PROFILE
 BASE FLASHING SHALL EXTEND
 8" ABOVE WATER LINE

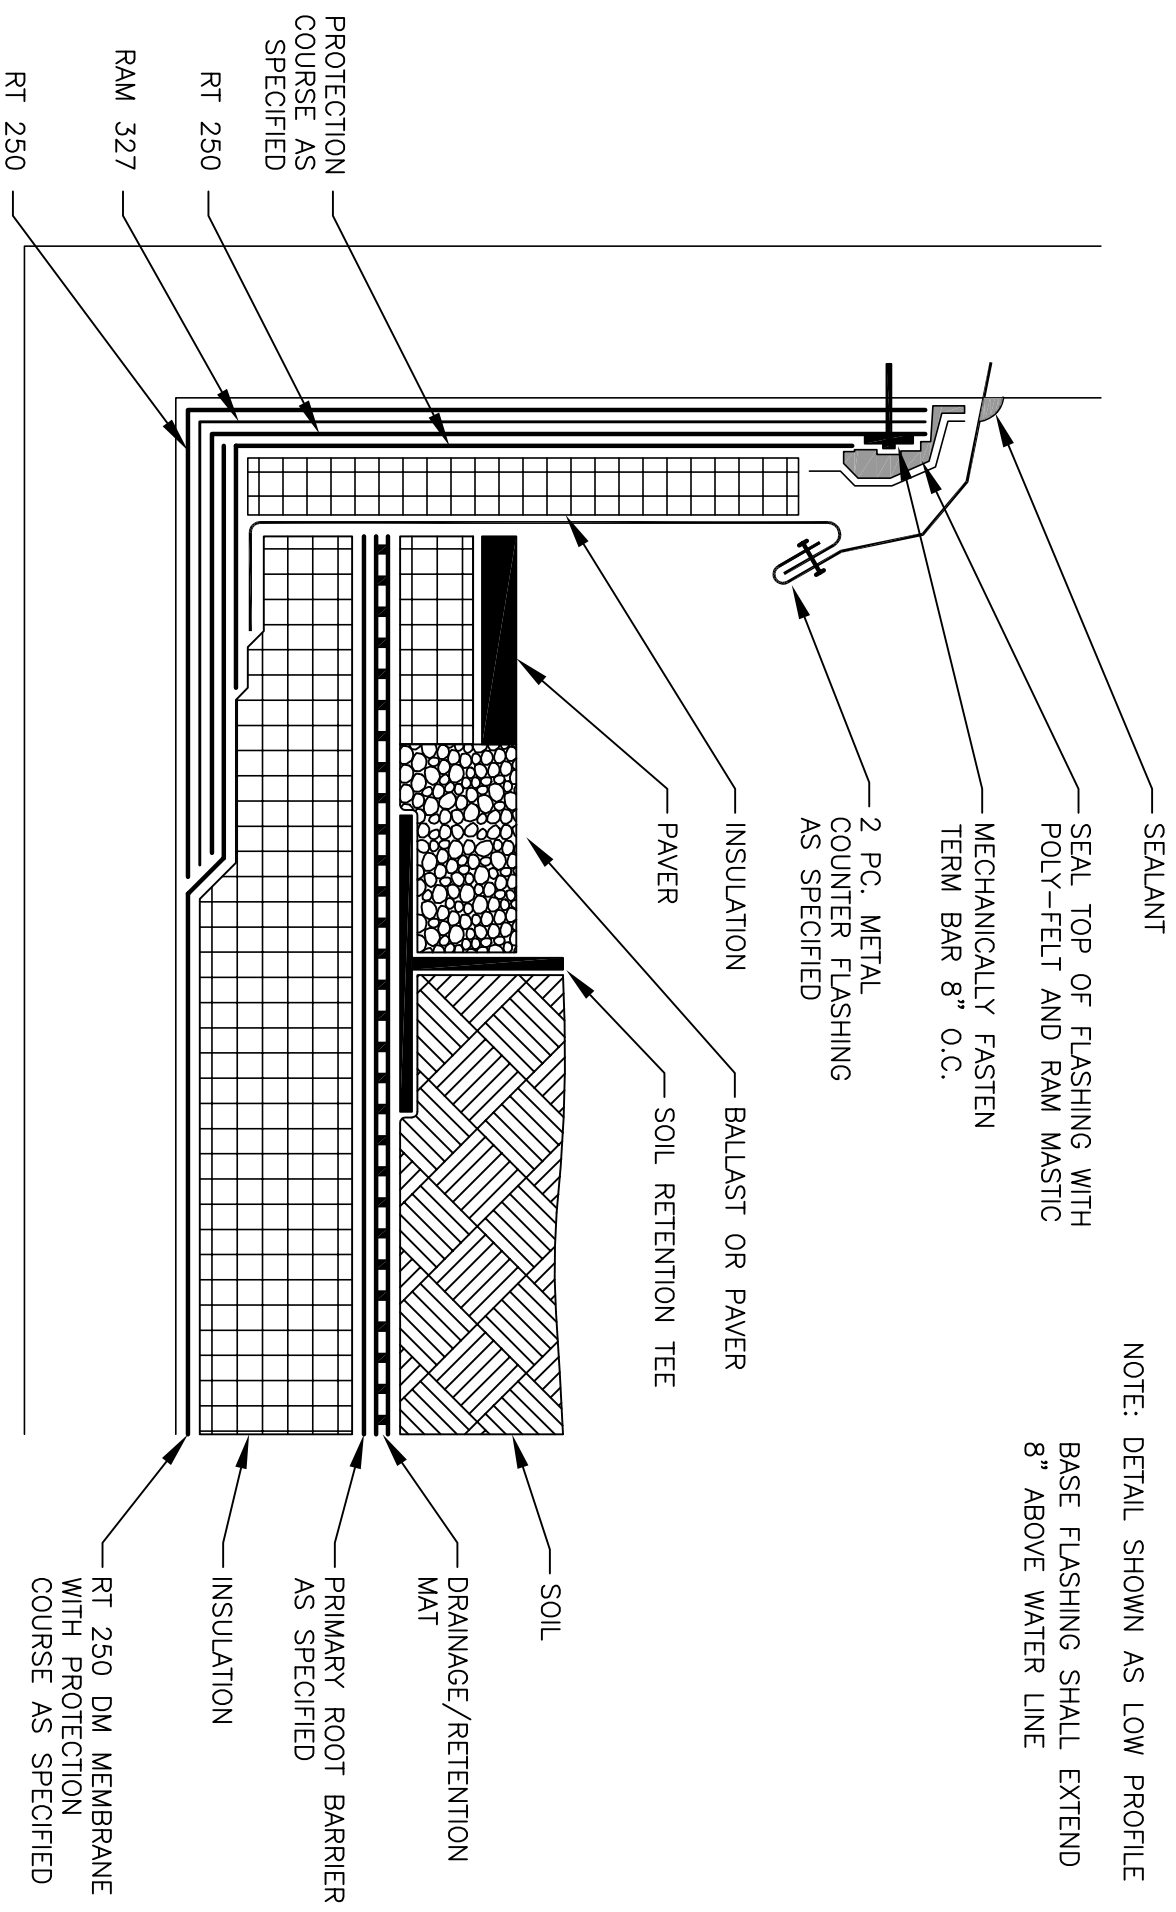

Between the World
 and The Weather
 Since 1928

Greenroof-Roofscape[®]

TYPICAL
 PERIMETER CONDITION
 (DRAWING NOT TO SCALE)

DATE ISSUED:

1/08

DRAWING NUMBER:

GRPC-01