


# DRAIN AT PROMENADE DECK

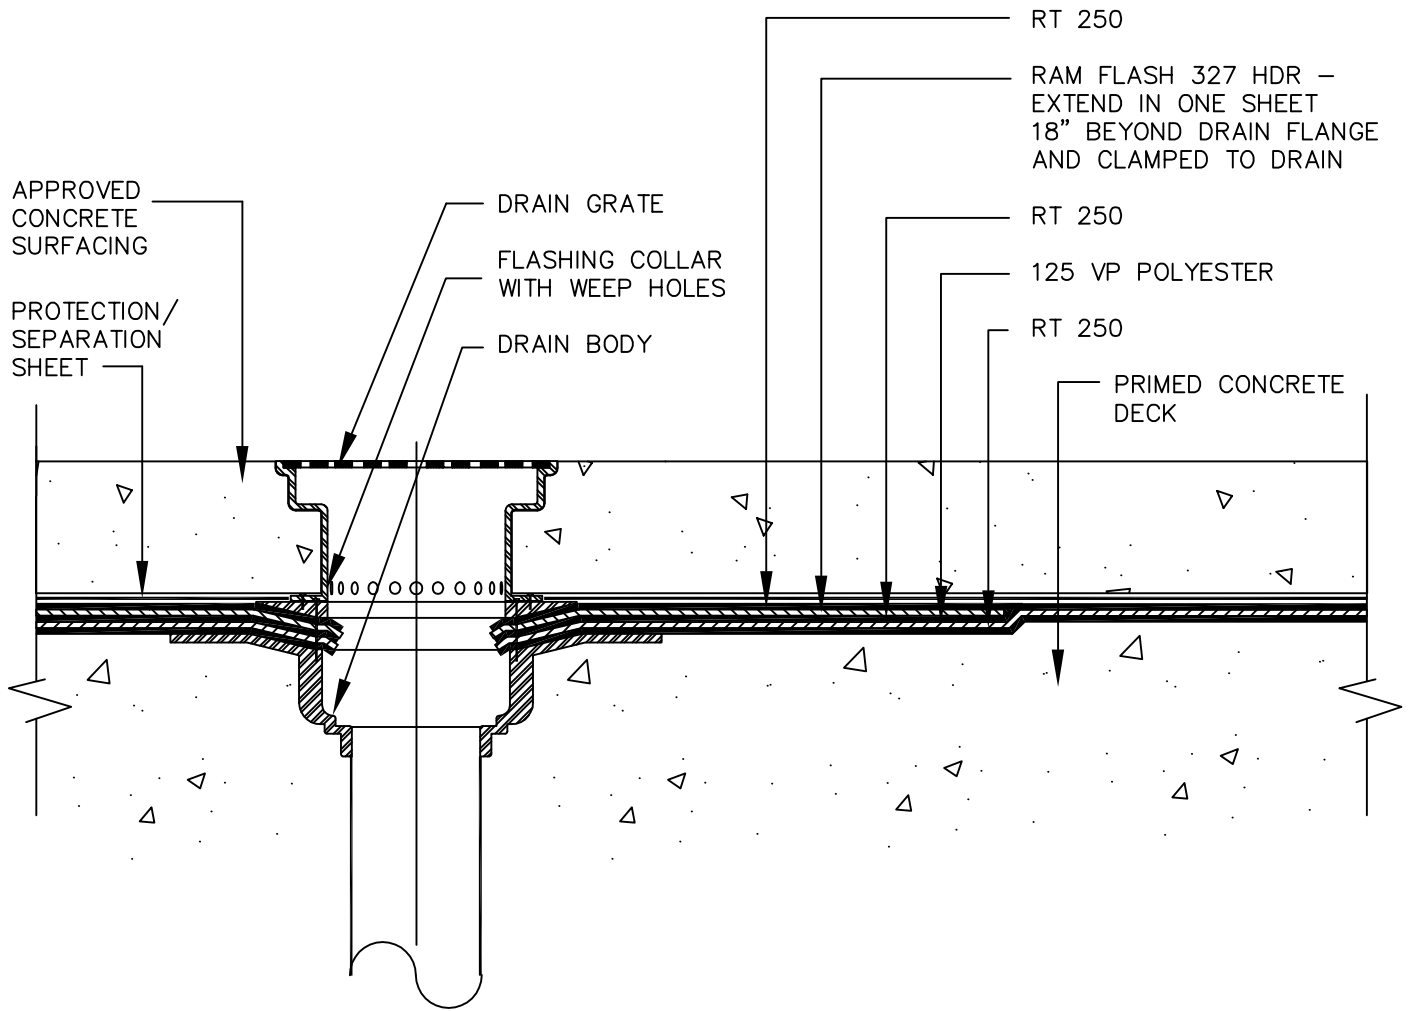

BARRETT COMPANY  
9309D1  
FOR TECHNICAL ASSISTANCE  
CALL 1-800-647-0100