


STEP 1

STEP 2

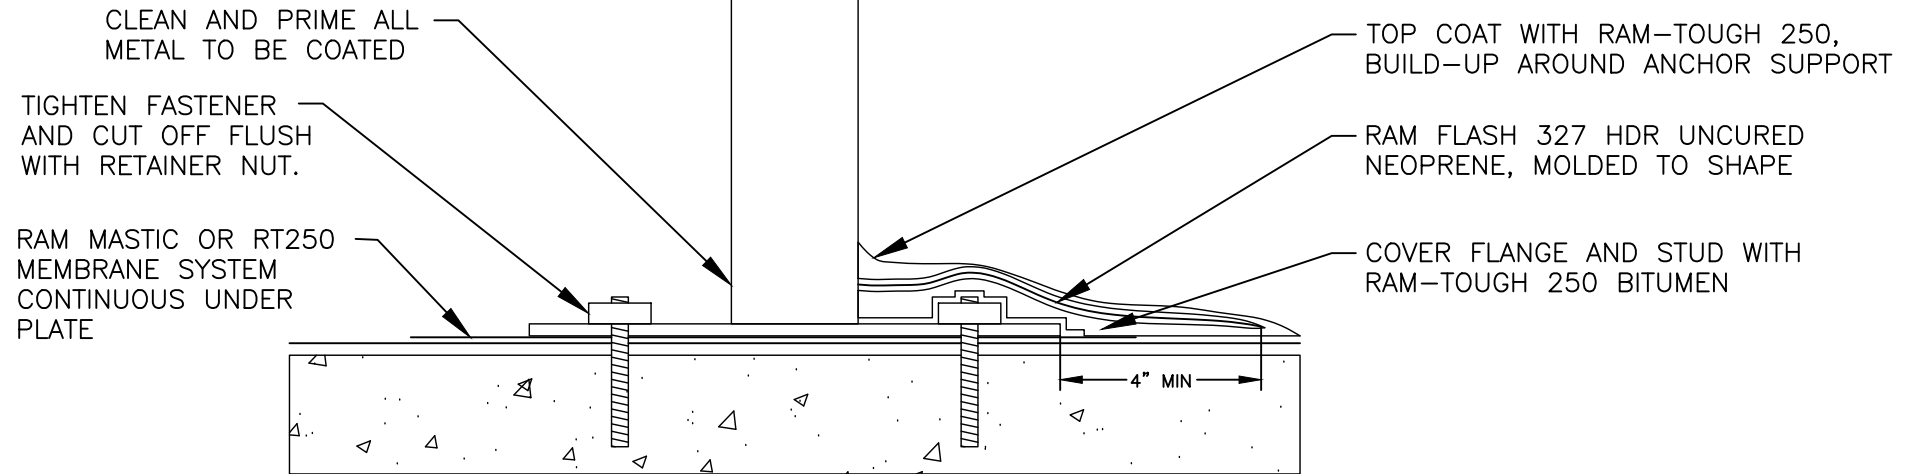

Between the World
and The Weather
Since 1928
1.800.647.0100

www.barrettroofs.com

RAM-TOUGH 250 DM
WATERPROOFING AND
ROOFING SYSTEMS

TYPICAL ROOF ANCHOR AND
EQUIPMENT SUPPORT FLASHING
(DRAWING NOT TO SCALE)

DRAWING NUMBER:

RT250-41

DATE ISSUED:

08/2016