

Approved Ram Protection
Course set in Black Pearl
Primer-Adhesive

PMMA Primer

PMMA Flashing


Approved Drainage Mat,
if required

Clamping ring

Pavers

Pedestals

Insulation by others

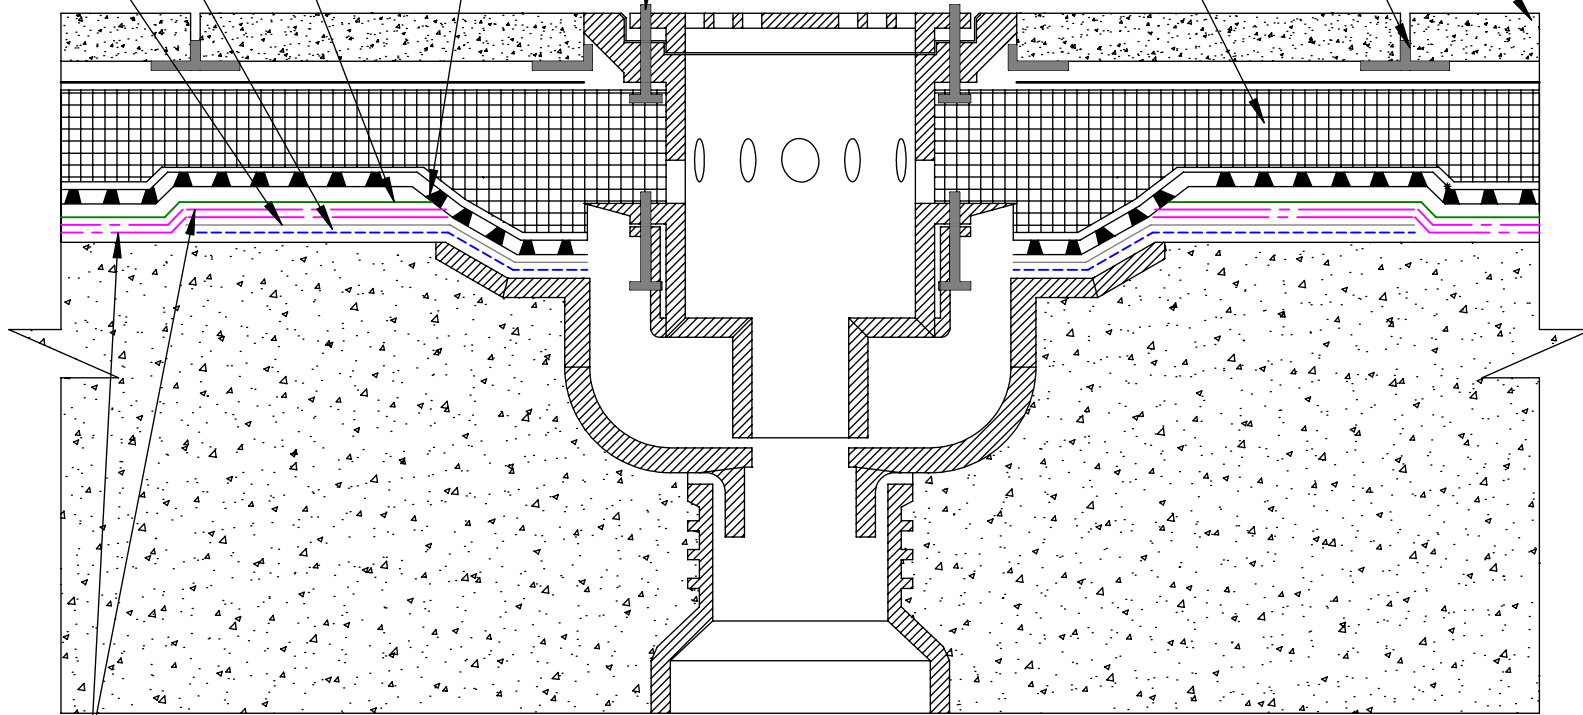

2 piles of Black Pearl Waterproofing
Sheets set in and top coated with
Black Pearl Primer-Adhesive

Contact Info:

www.barrettroofs.com
P: 1-800-647-0100



Drawing Detail:

BP on bi-level drain with
PMMA

* Drawing not to scale

File Name:

BP - Detailed - 10A

Drawing Number:

10A

Date:

11/21/2019

Drawn By:

N.C.