


Approved Drainage Mat,  
if required

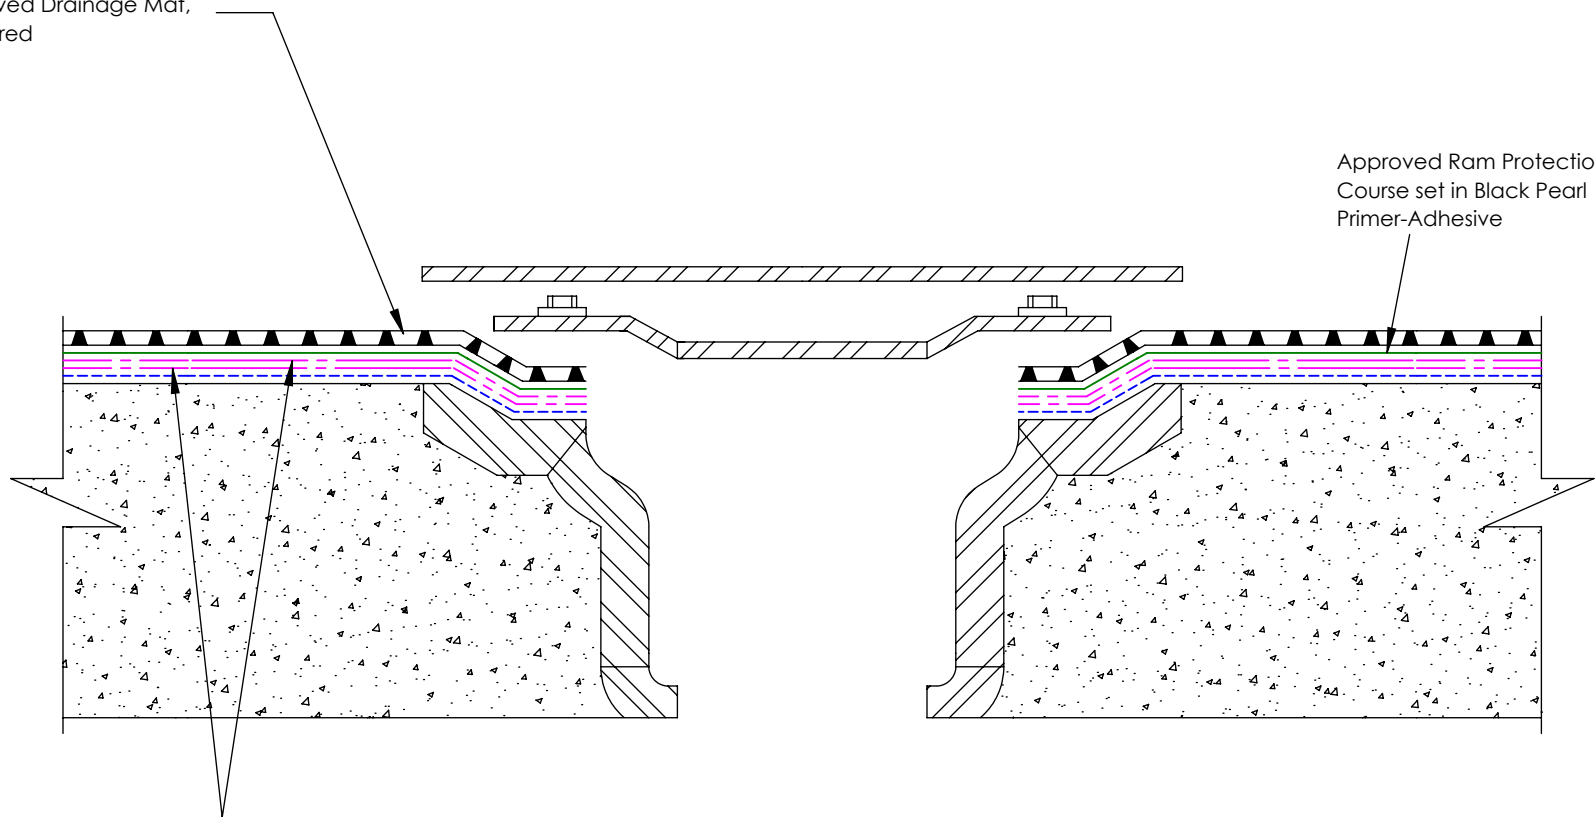

Approved Ram Protection  
Course set in Black Pearl  
Primer-Adhesive

2 piles of Black Pearl Waterproofing  
Sheetsset in and top coated with  
Black Pearl Primer-Adhesive

Contact Info:

[www.barrettroofs.com](http://www.barrettroofs.com)  
P: 1-800-647-0100



Drawing Detail:

BP on Drain

\* Drawing not to scale

File Name:

BP - Detailed - 07A

Drawing Number:

07A

Date:

11/21/2019

Drawn By:

N.C.