


Approved Drainage Mat,  
if required

PMMA Primer

PMMA Flashing

Approved Ram Protection  
Course set in Black Pearl  
Primer-Adhesive

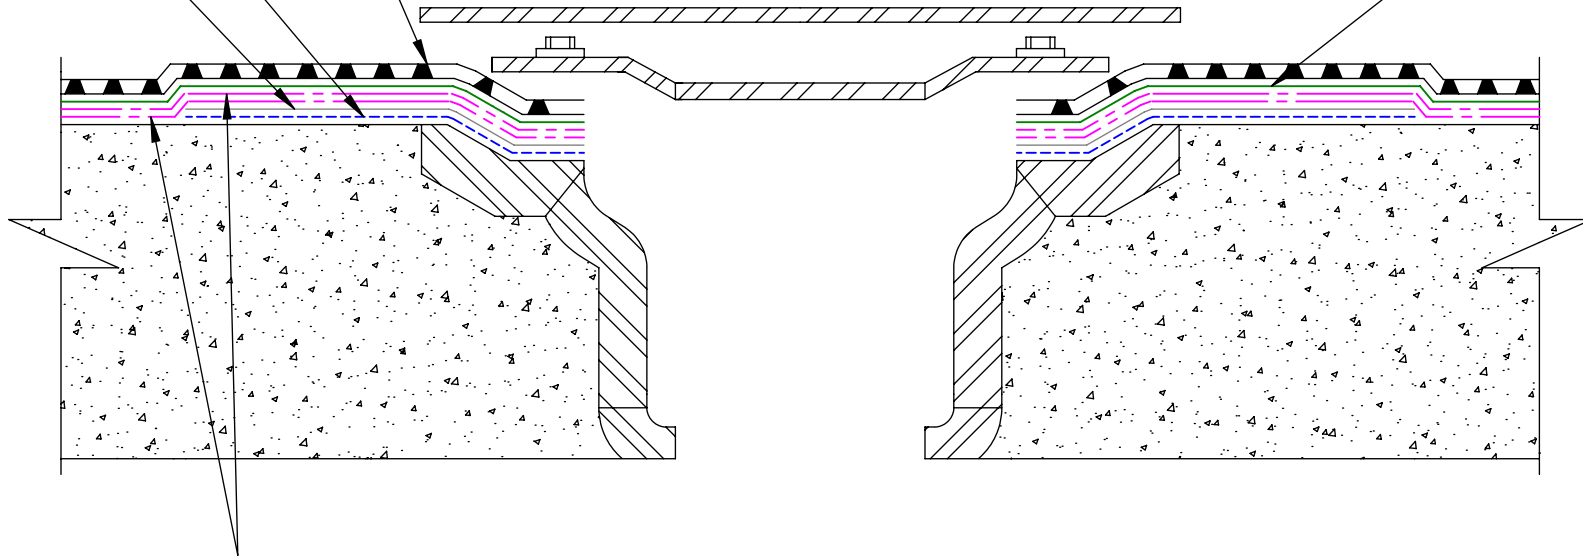

2 piles of Black Pearl Waterproofing  
Sheets set in and top coated with  
Black Pearl Primer-Adhesive

Contact Info:

www.barrettroofs.com  
P: 1-800-647-0100



Drawing Detail:

BP on drain with PMMA

\* Drawing not to scale

File Name:

BP - Detailed - 08A

Drawing Number:

08A

Date:

11/21/2019

Drawn By:

N.C.