
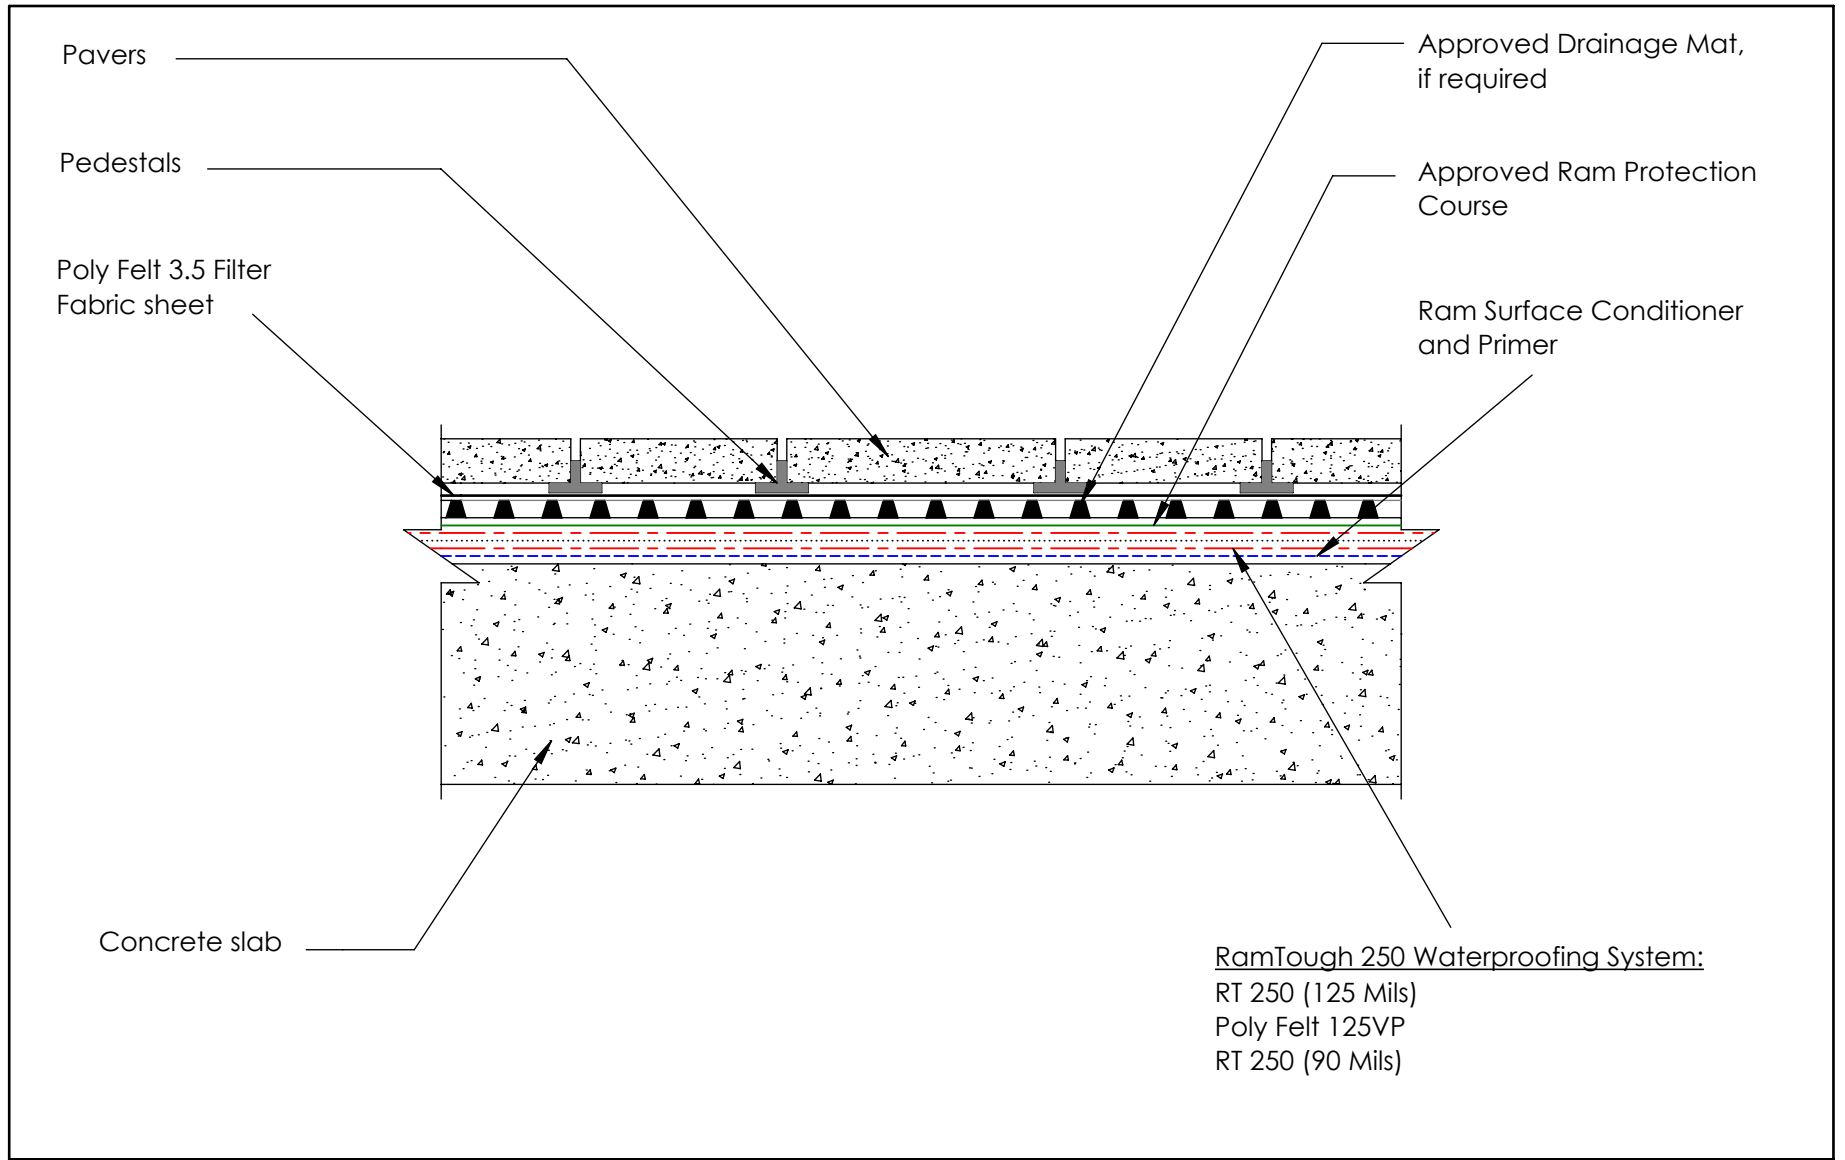

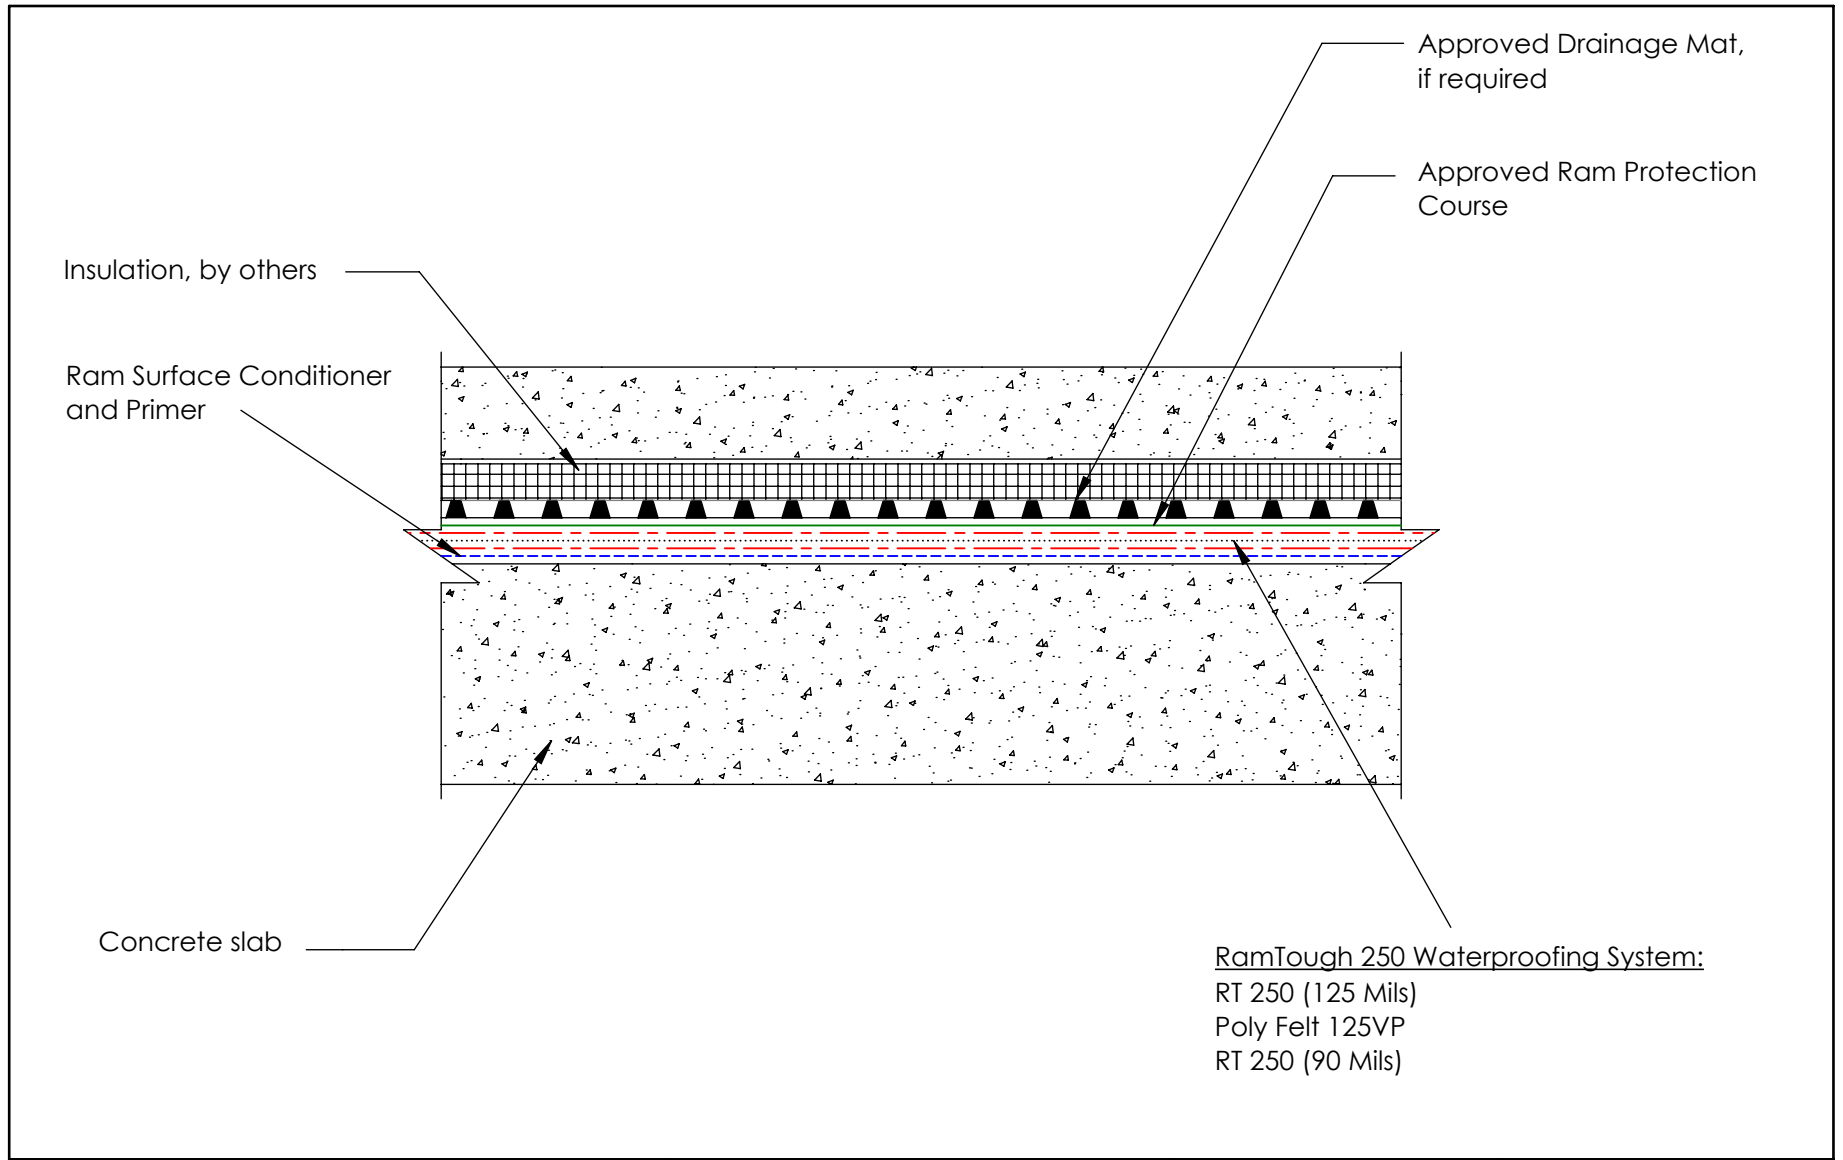



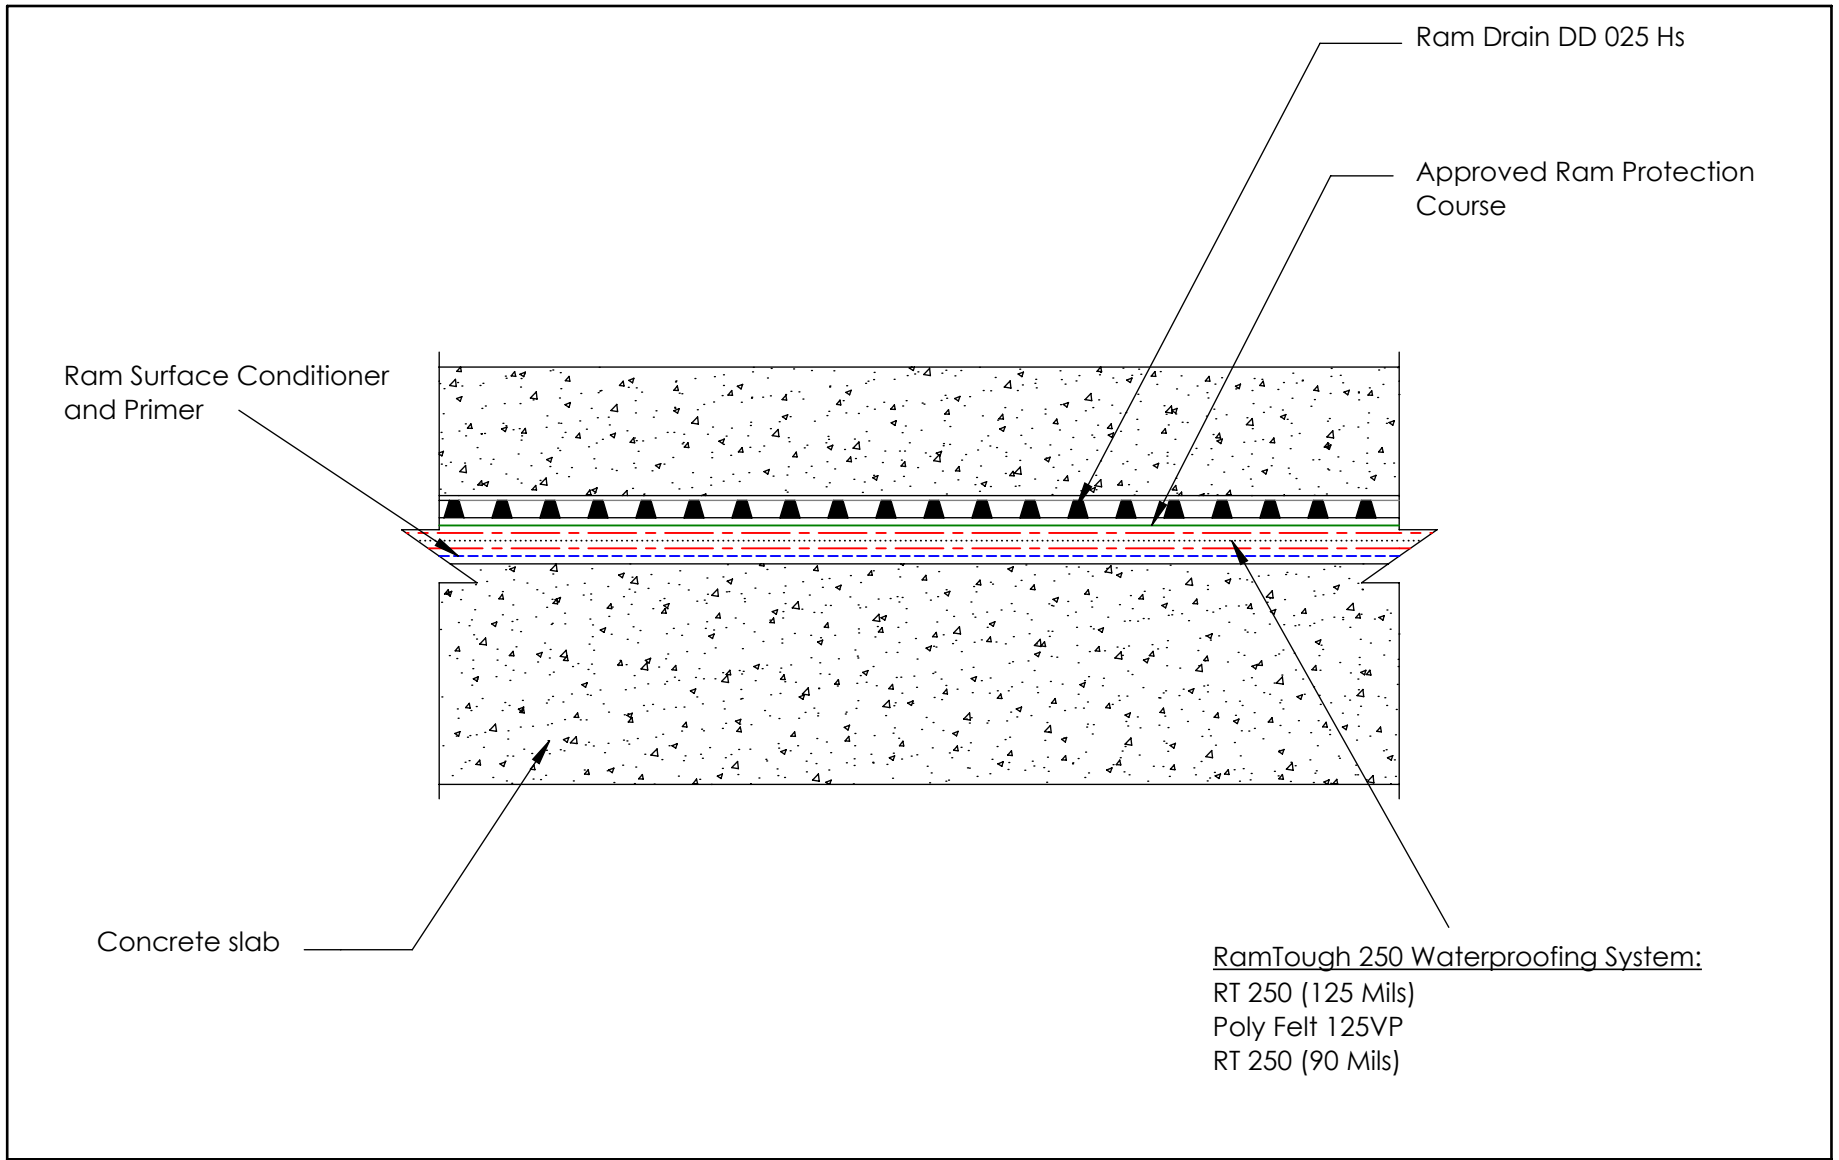
<p>Contact Info:</p> <p>www.barrettroofs.com P: 1-800-647-0100</p>		<p>Drawing Detail:</p> <p>RT250 on Insulated Plaza Deck with Pavers</p> <p>* Drawing not to scale</p>	<p>File Name:</p> <p>RT250 - System - 01</p>	<p>Date:</p> <p>11/21/2019</p>
			<p>Drawing Number:</p> <p>01</p>	<p>Drawn By:</p> <p>N.C.</p>




Contact Info:	Drawing Detail:	File Name:	Date:
www.barrettroofs.com P: 1-800-647-0100	RT250 on non-Insulated Plaza Deck with Pavers	RT250 - System - 02	11/21/2019
	* Drawing not to scale	Drawing Number:	Drawn By:
		02	N.C.





<p>Contact Info:</p> <p>www.barrettroofs.com  P: 1-800-647-0100</p>		<p>Drawing Detail:</p> <p>RT250 on Insulated Plaza Deck with poured concrete</p> <p>* Drawing not to scale</p>	<p>File Name:</p> <p>RT250 - System - 03</p>	<p>Date:</p> <p>11/21/2019</p>
			<p>Drawing Number:</p> <p>03</p>	<p>Drawn By:</p> <p>N.C.</p>




RamTough 250 Waterproofing System:  
 RT 250 (125 Mils)  
 Poly Felt 125VP  
 RT 250 (90 Mils)

<p>Contact Info:</p> <p>www.barrettroofs.com          P: 1-800-647-0100</p>		<p>Drawing Detail:</p> <p>RT250 on non-Insulated Plaza Deck          with poured concrete</p> <p>* Drawing not to scale</p>	<p>File Name:</p> <p>RT250 - System - 04</p>	<p>Date:</p> <p>11/21/2019</p>
		<p>Drawing Number:</p> <p>04</p>	<p>Drawn By:</p> <p>N.C.</p>	

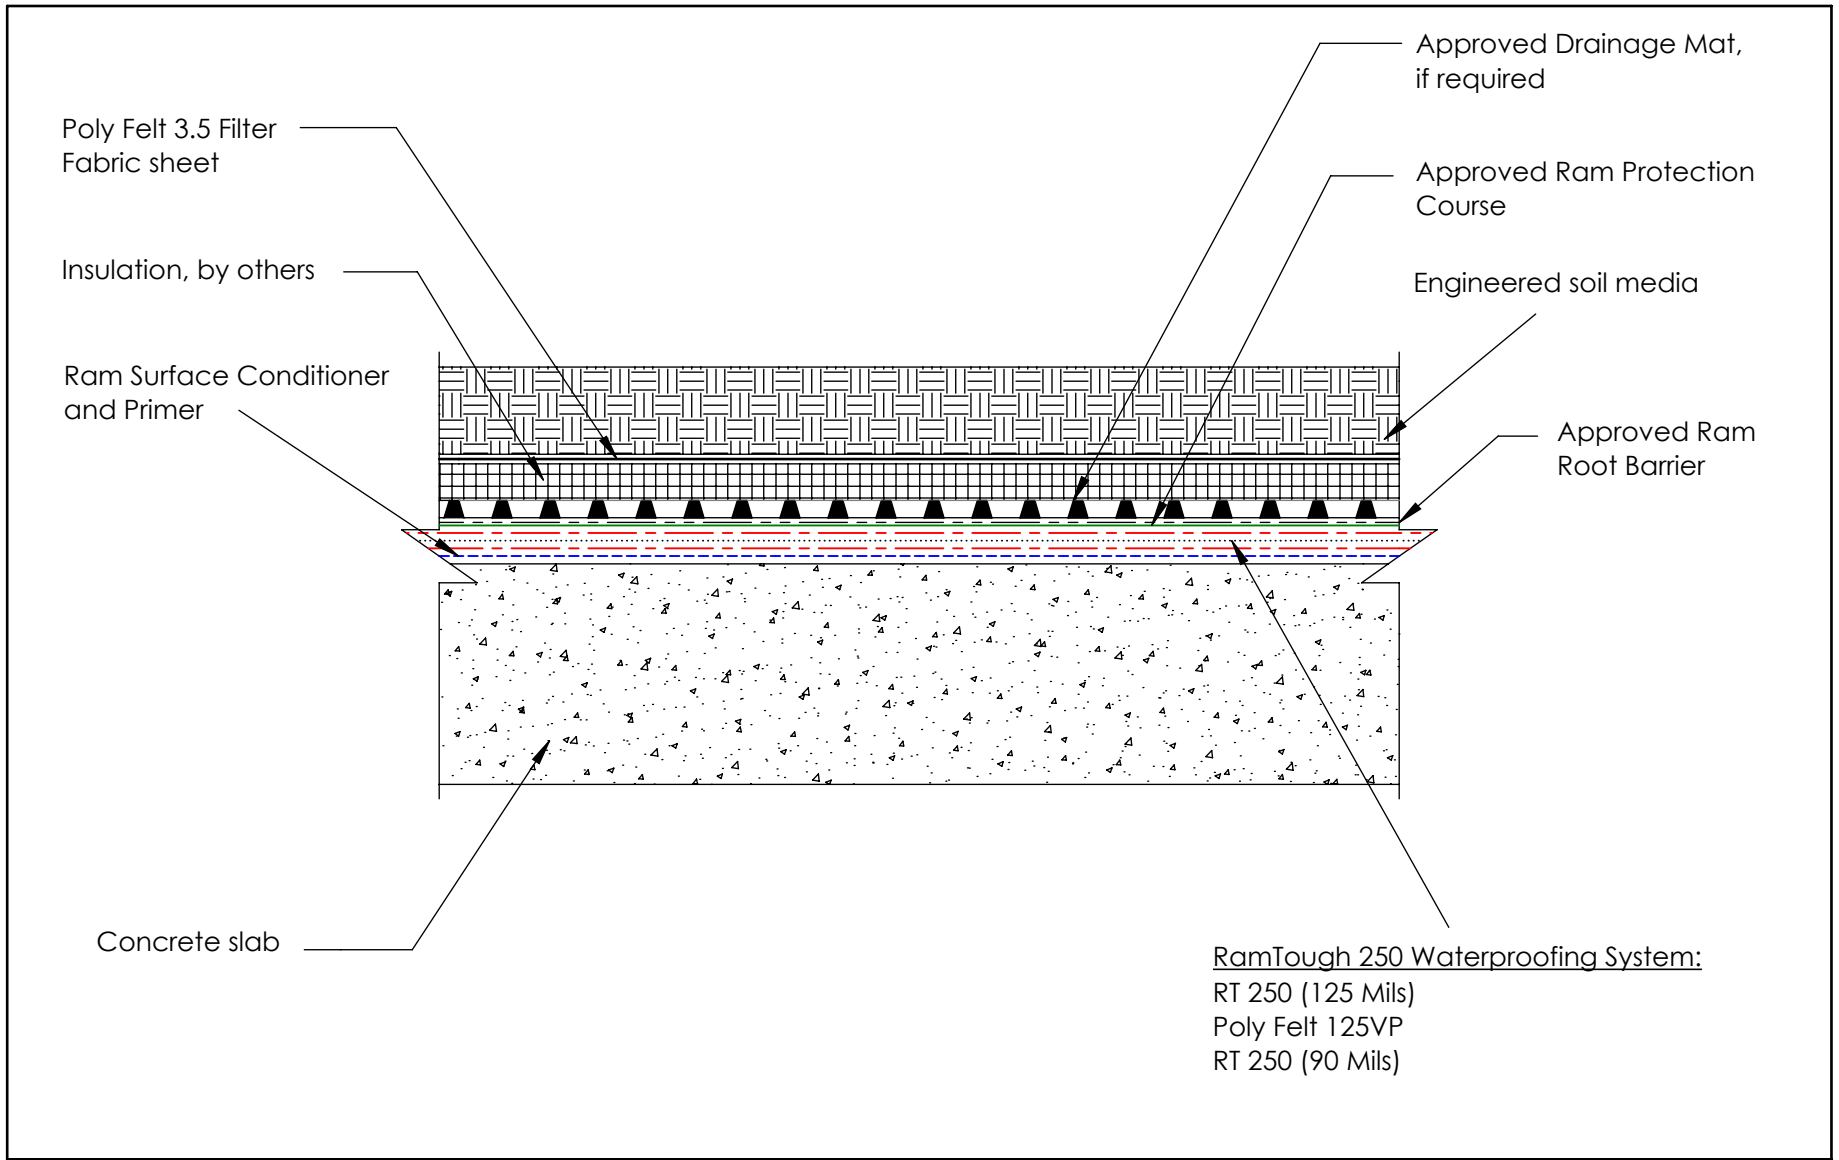

Contact Info:  <a href="http://www.barrettroofs.com">www.barrettroofs.com</a> P: 1-800-647-0100		Drawing Detail:  RT250 on Planter	File Name: RT250 - System - 05	Date: 11/21/2019
		* Drawing not to scale	Drawing Number: 05	Drawn By: N.C.

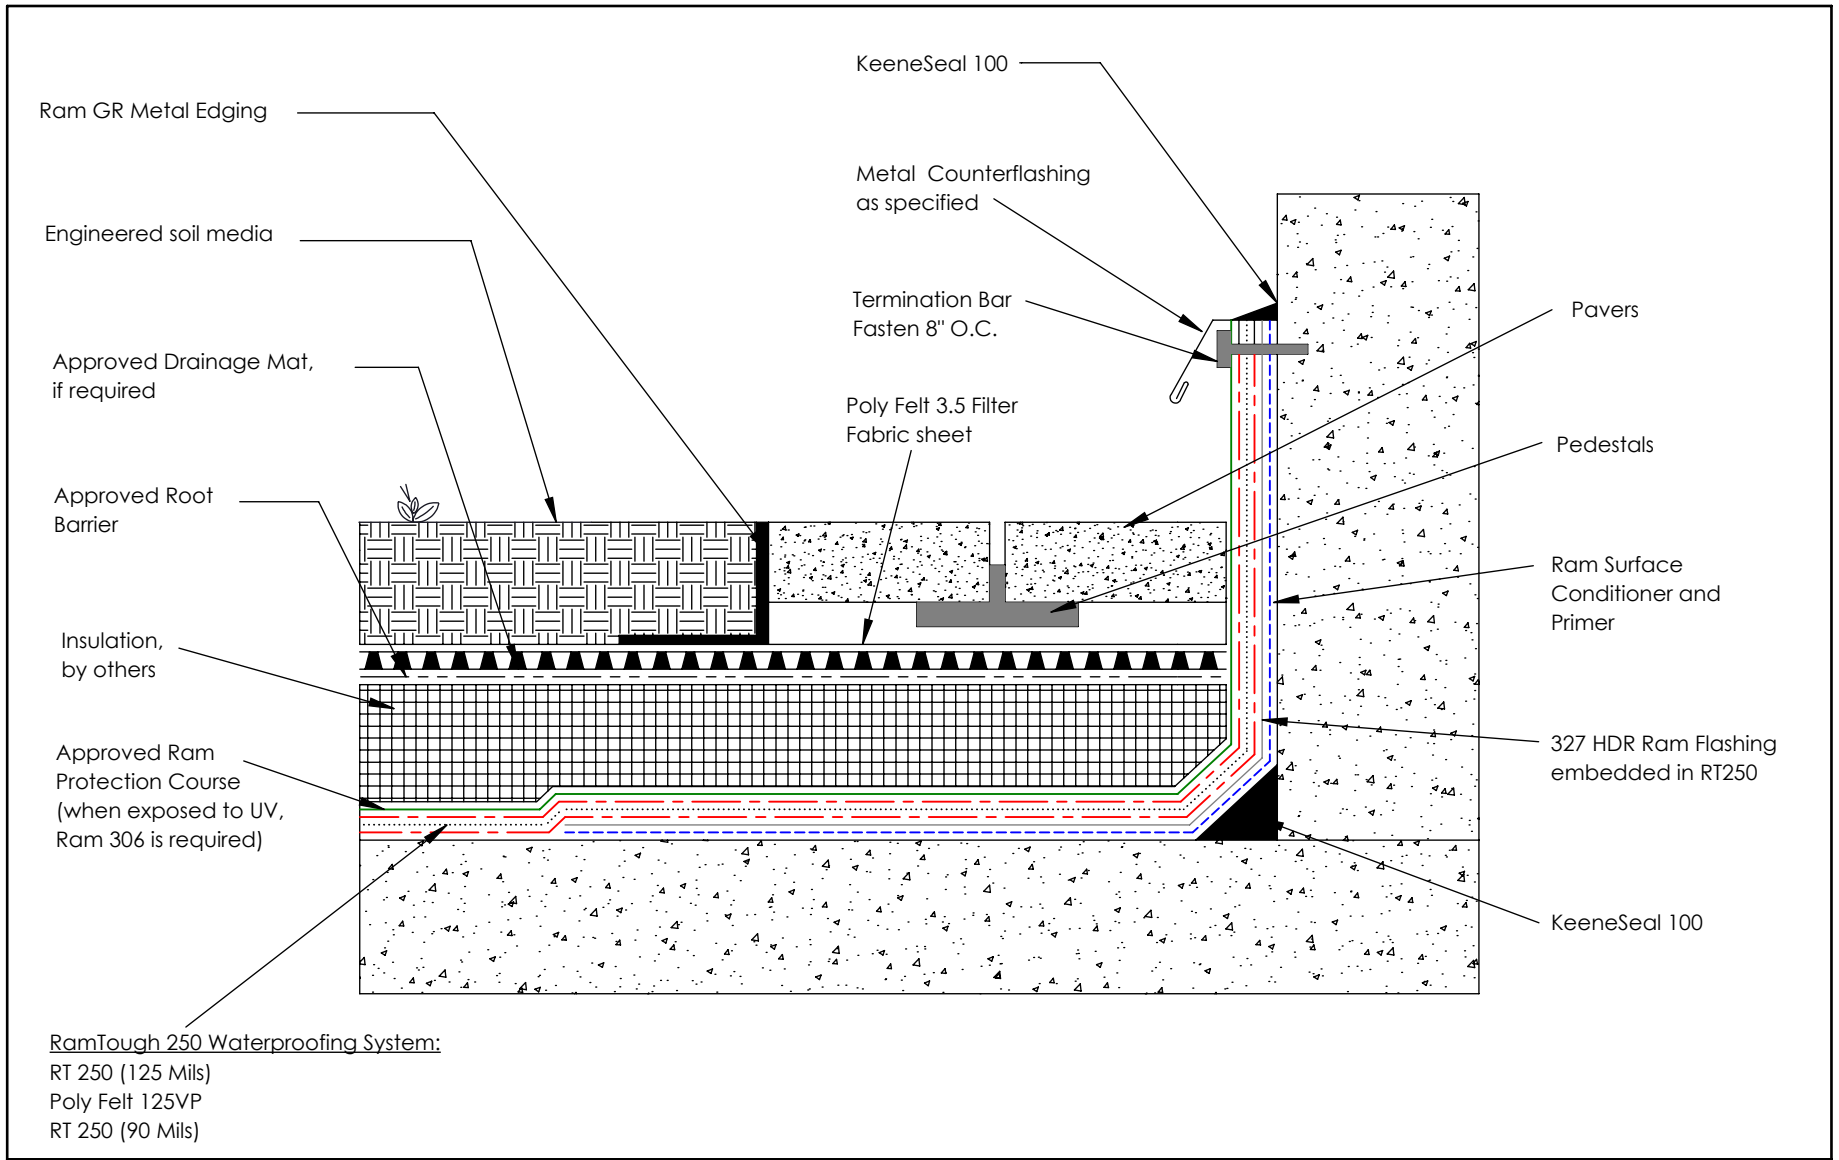

Contact Info:

[www.barrettroofs.com](http://www.barrettroofs.com)  
 P: 1-800-647-0100



Drawing Detail:

RT250 on Typical Green Roof Assembly


\* Drawing not to scale

File Name:  
 RT250 - System - 06

Drawing Number:  
 06

Date:  
 11/21/2019

Drawn By:  
 N.C.

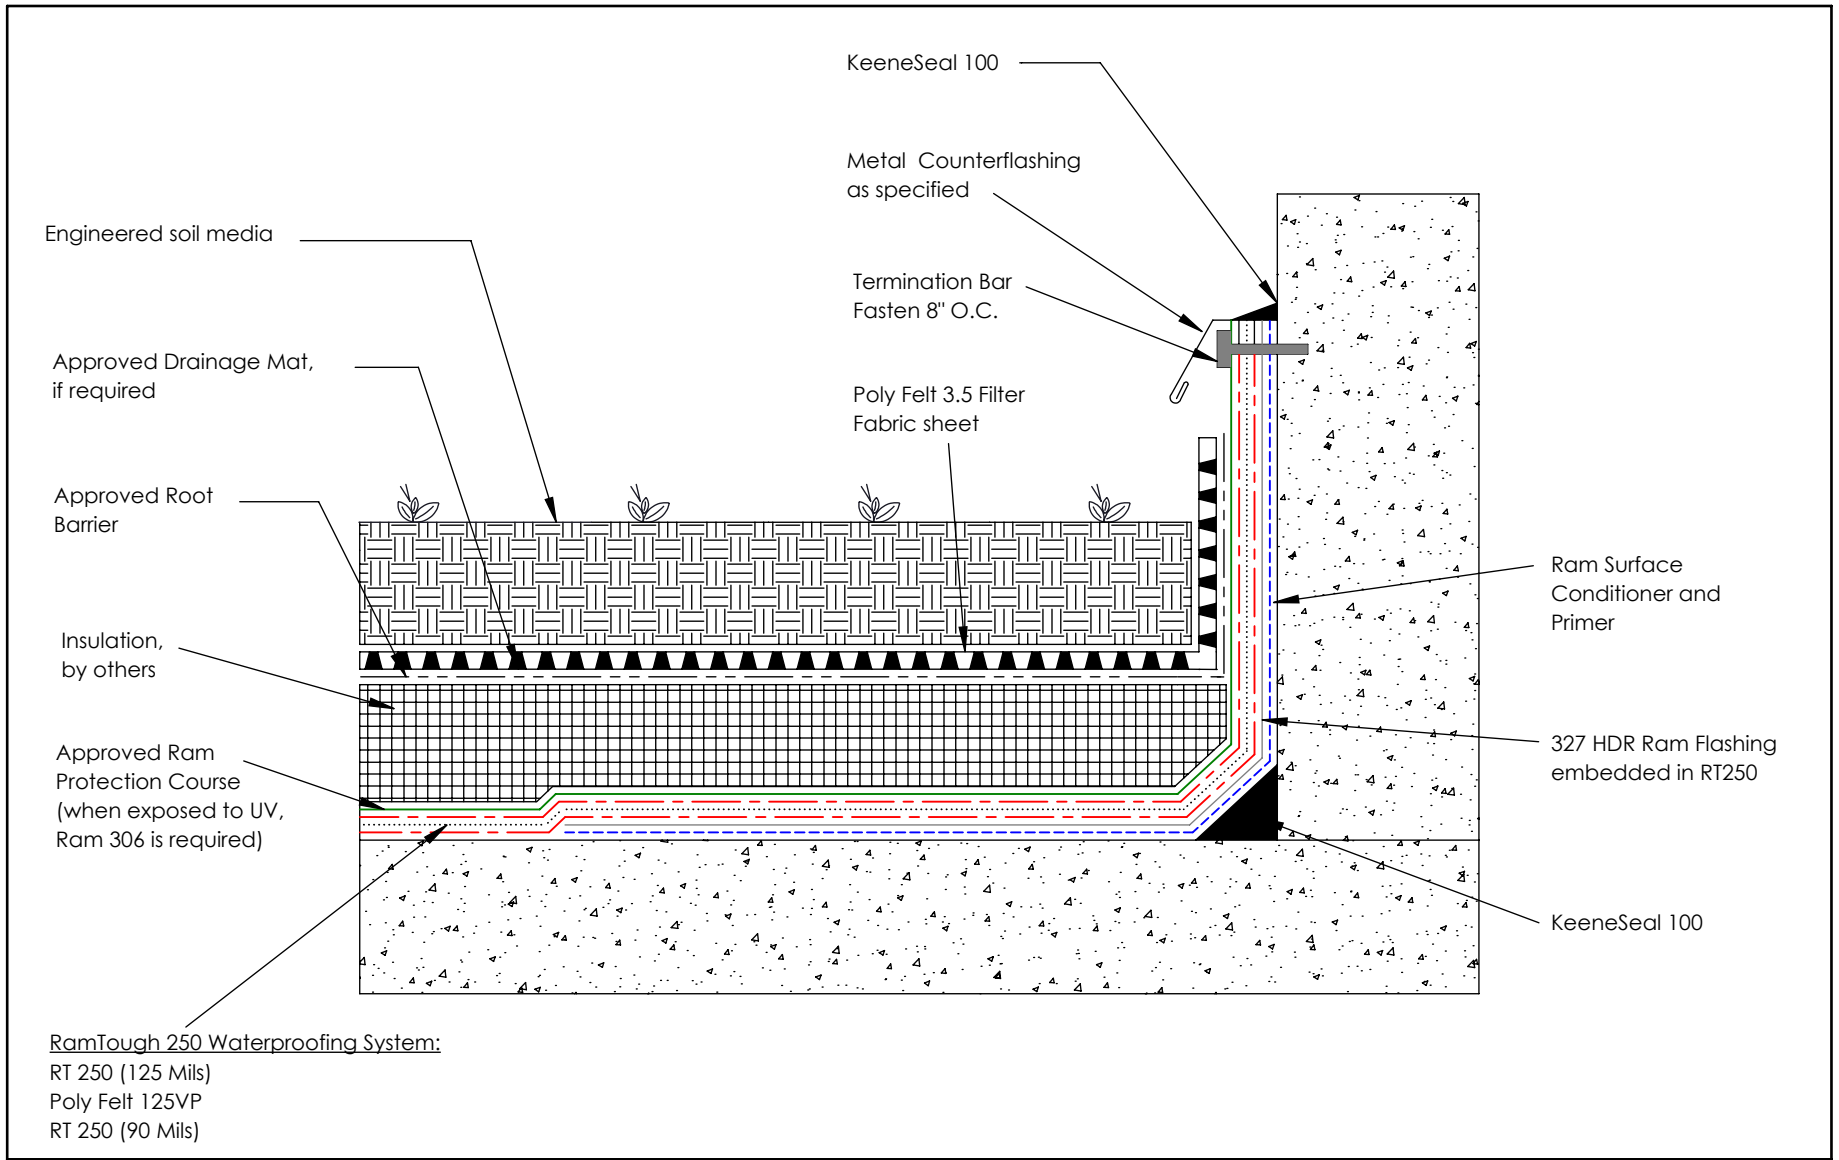

Contact Info:

[www.barrettroofs.com](http://www.barrettroofs.com)  
 P: 1-800-647-0100



Drawing Detail:

RT250 on Typical Intensive BP  
 on Typical Green Roof Assembly


\* Drawing not to scale


File Name:  
 RT250 - System - 07

Drawing Number:  
 07


Date:  
 11/25/2019

Drawn By:  
 N.C.

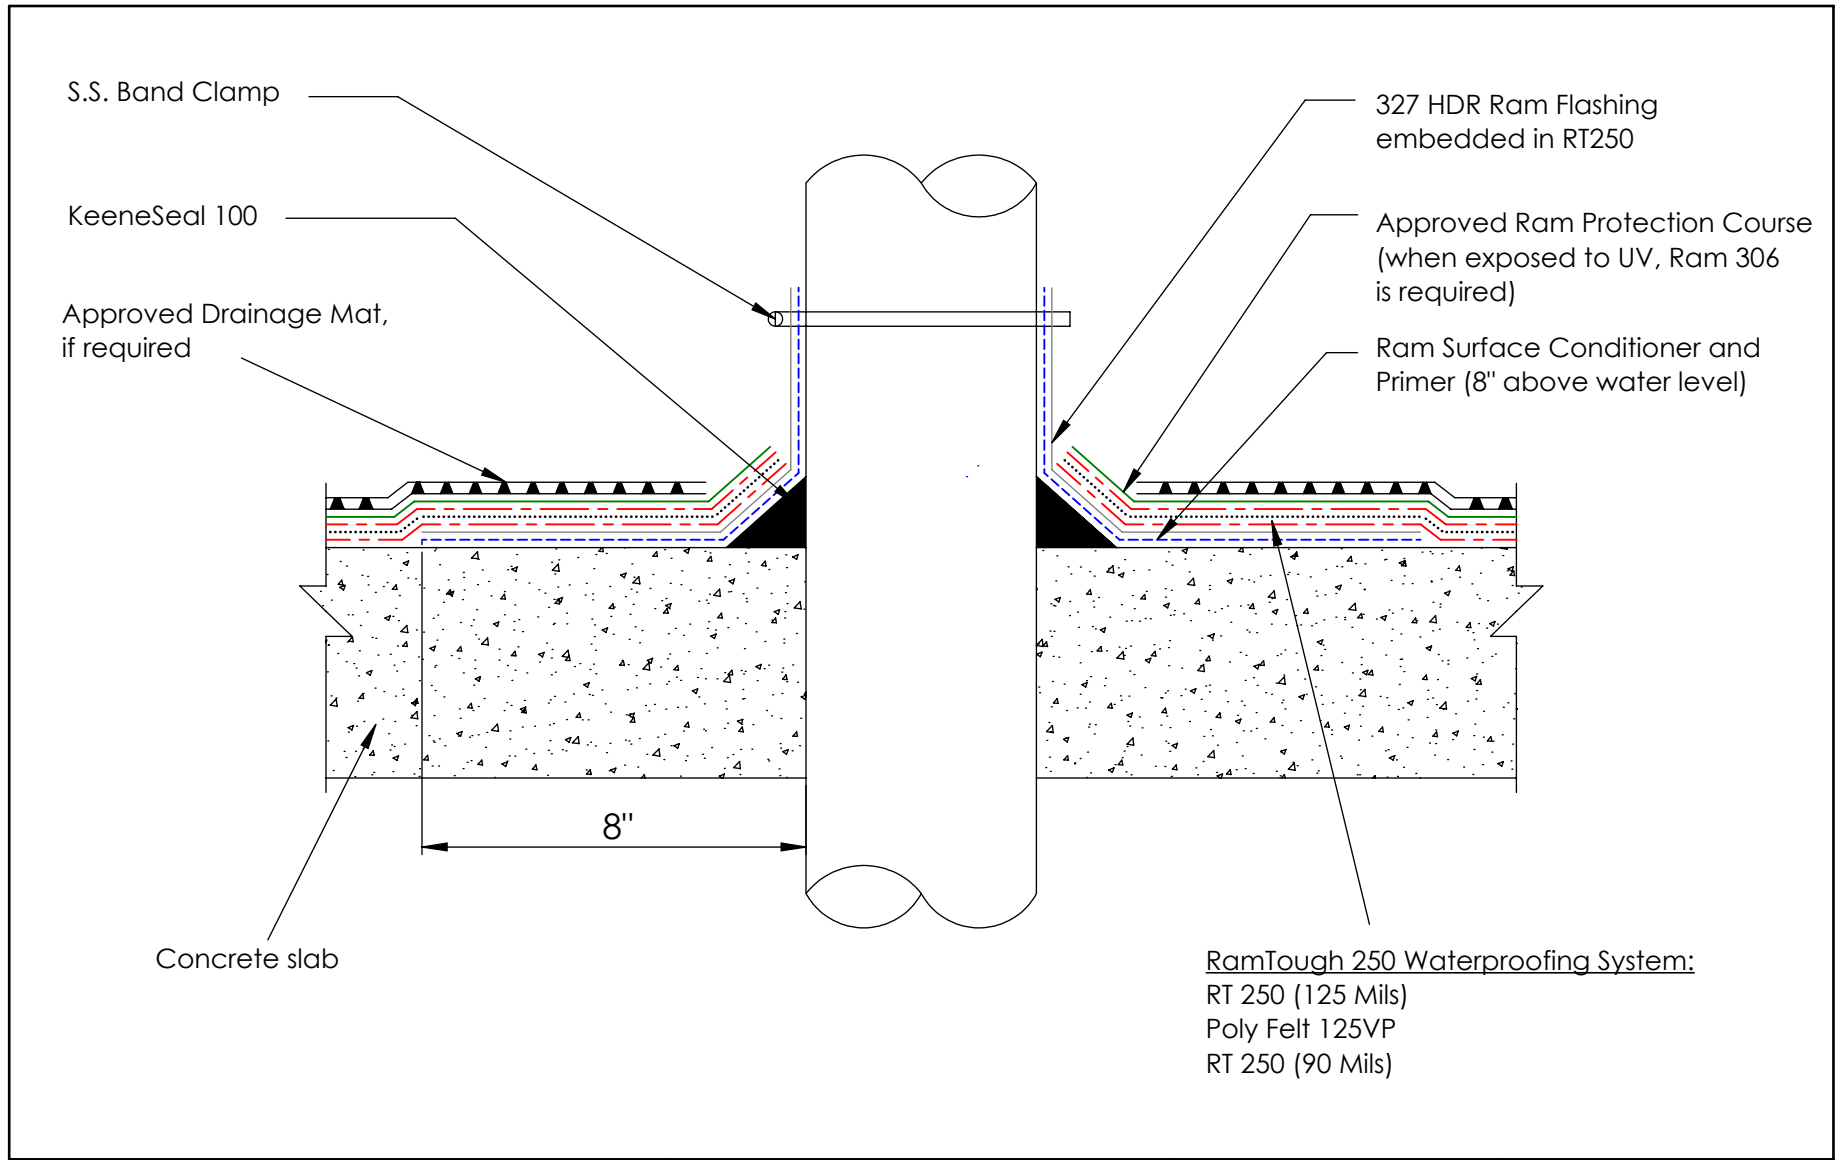

Contact Info:  <a href="http://www.barrettroofs.com">www.barrettroofs.com</a> P: 1-800-647-0100		Drawing Detail:  RT250 at Penetration	File Name: RT250 - Detailed - 01A	Date: 11/21/2019
* Drawing not to scale			Drawing Number: 01A	Drawn By: N.C.



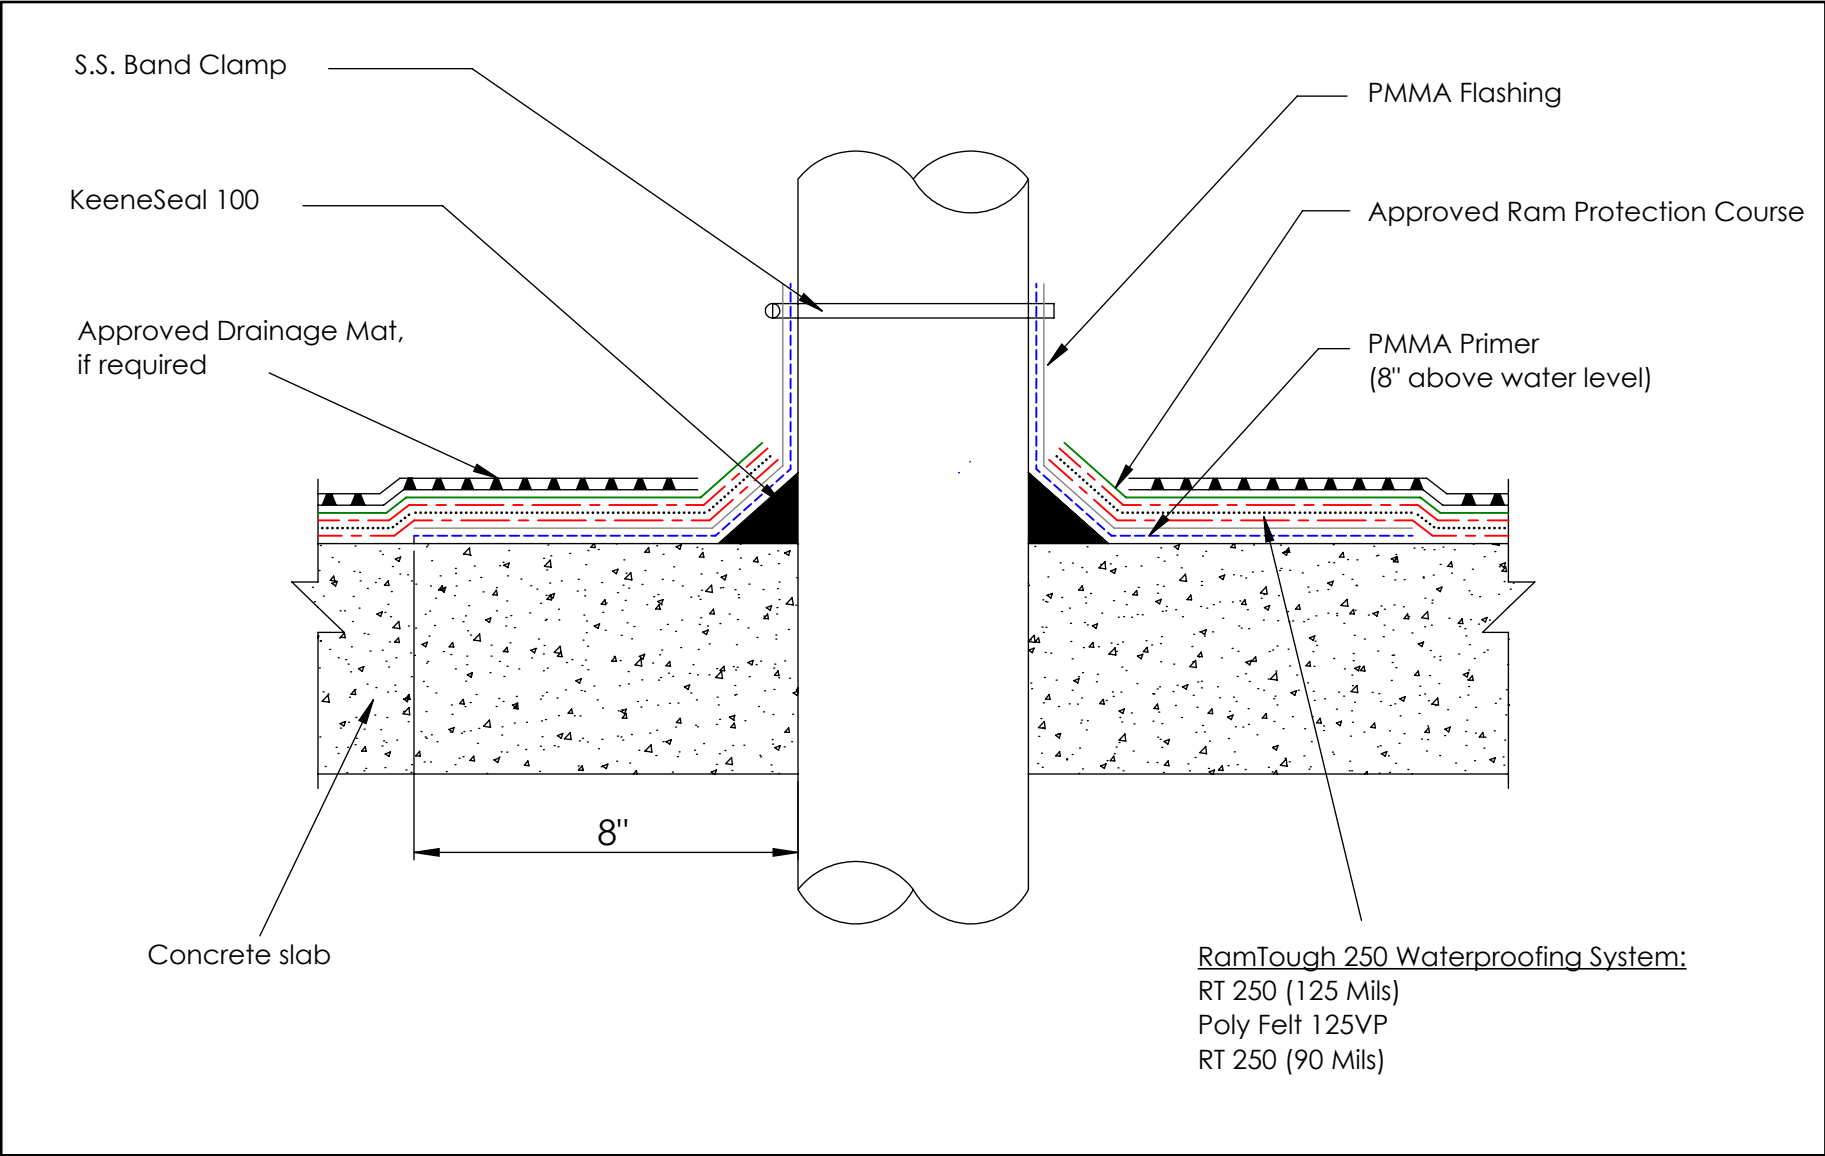

**RamTough 250 Waterproofing System:**  
 RT 250 (125 Mils)  
 Poly Felt 125VP  
 RT 250 (90 Mils)

Contact Info:

www.barrettroofs.com  
 P: 1-800-647-0100



Drawing Detail:

RT250 at Penetration with PMMA  
 onto substrate

\* Drawing not to scale

File Name:

RT250 - Detailed - 02A

Drawing Number:


02A


Date:


11/21/2019

Drawn By:


N.C.

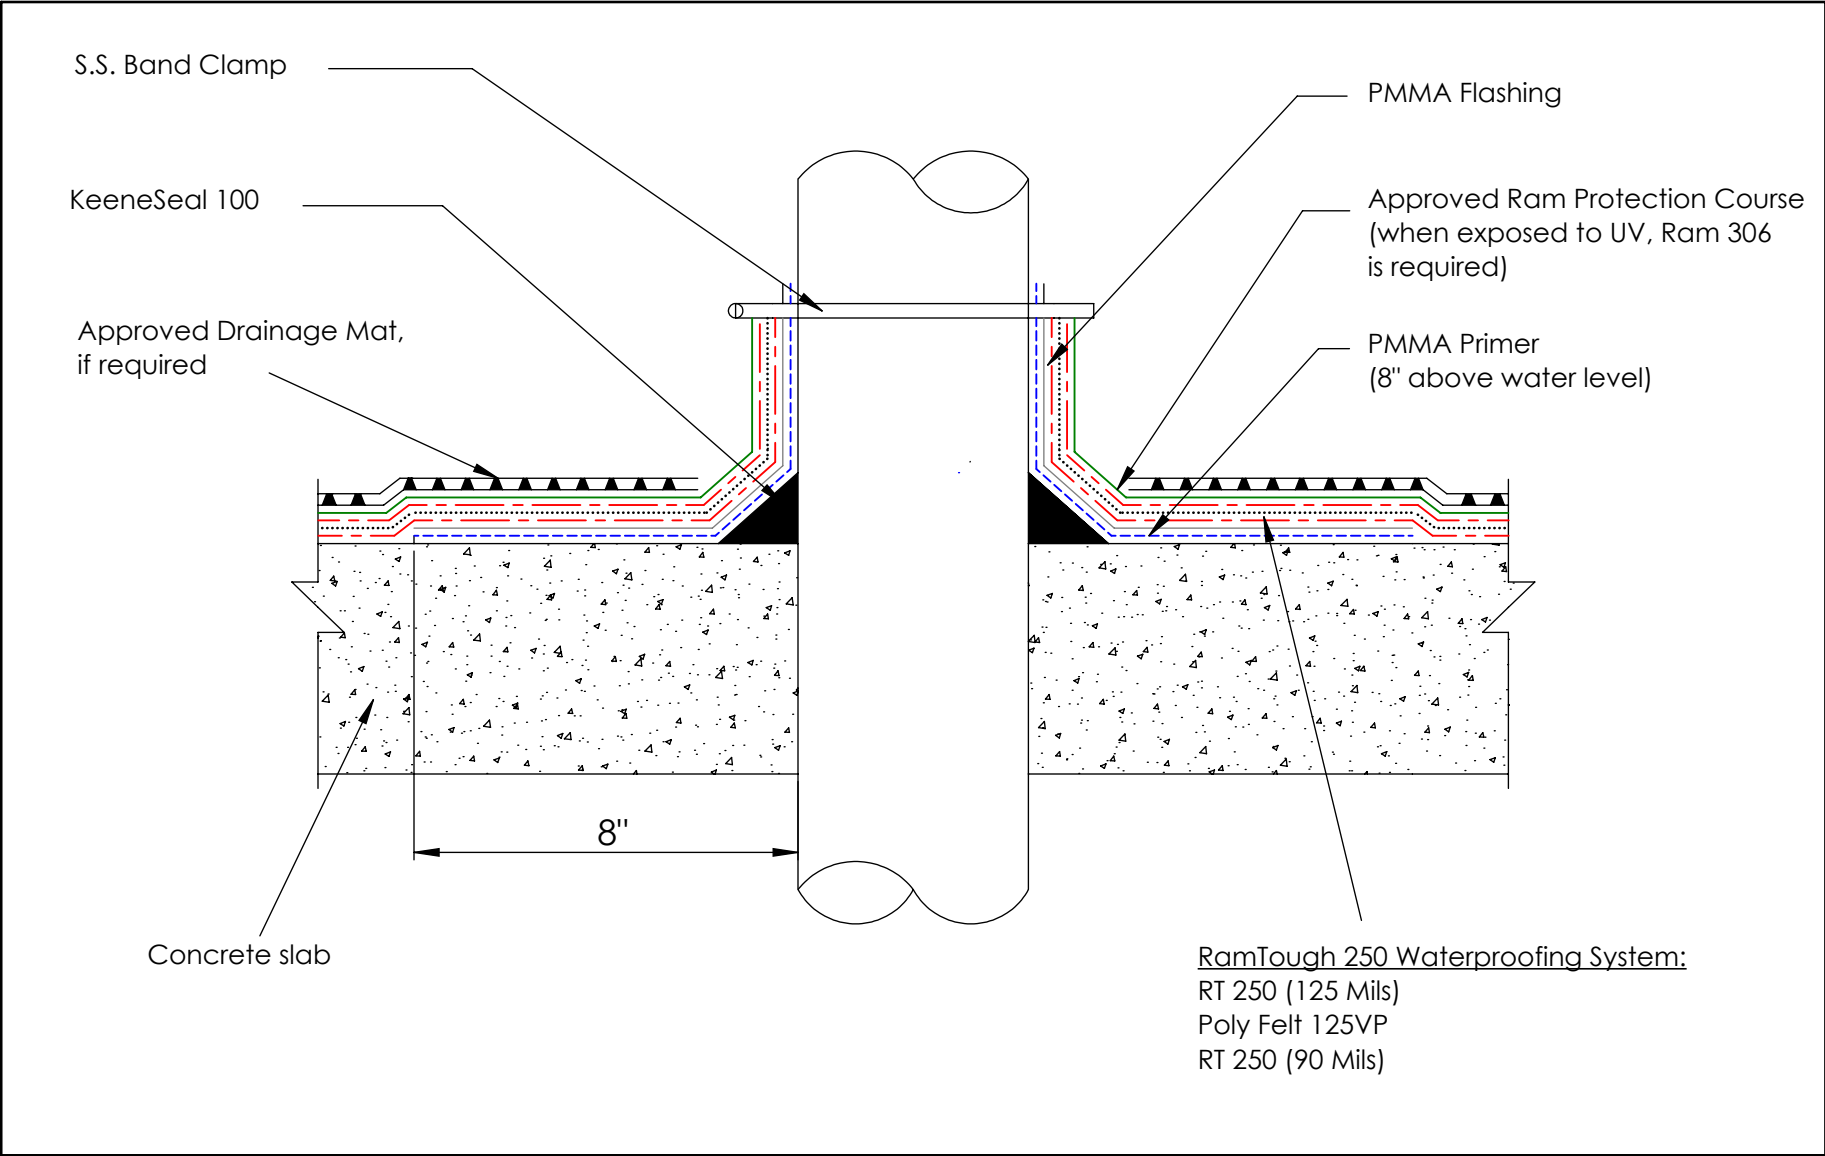


<p>Contact Info:</p> <p>www.barrettroofs.com P: 1-800-647-0100</p> 	<p>Drawing Detail:</p> <p>RT250 at Penetration with PMMA over top RT</p> <p>* Drawing not to scale</p>	<p>File Name:</p> <p>RT250 - Detailed - 03A</p>	<p>Date:</p> <p>11/21/2019</p>
		<p>Drawing Number:</p> <p>03A</p>	<p>Drawn By:</p> <p>N.C.</p>

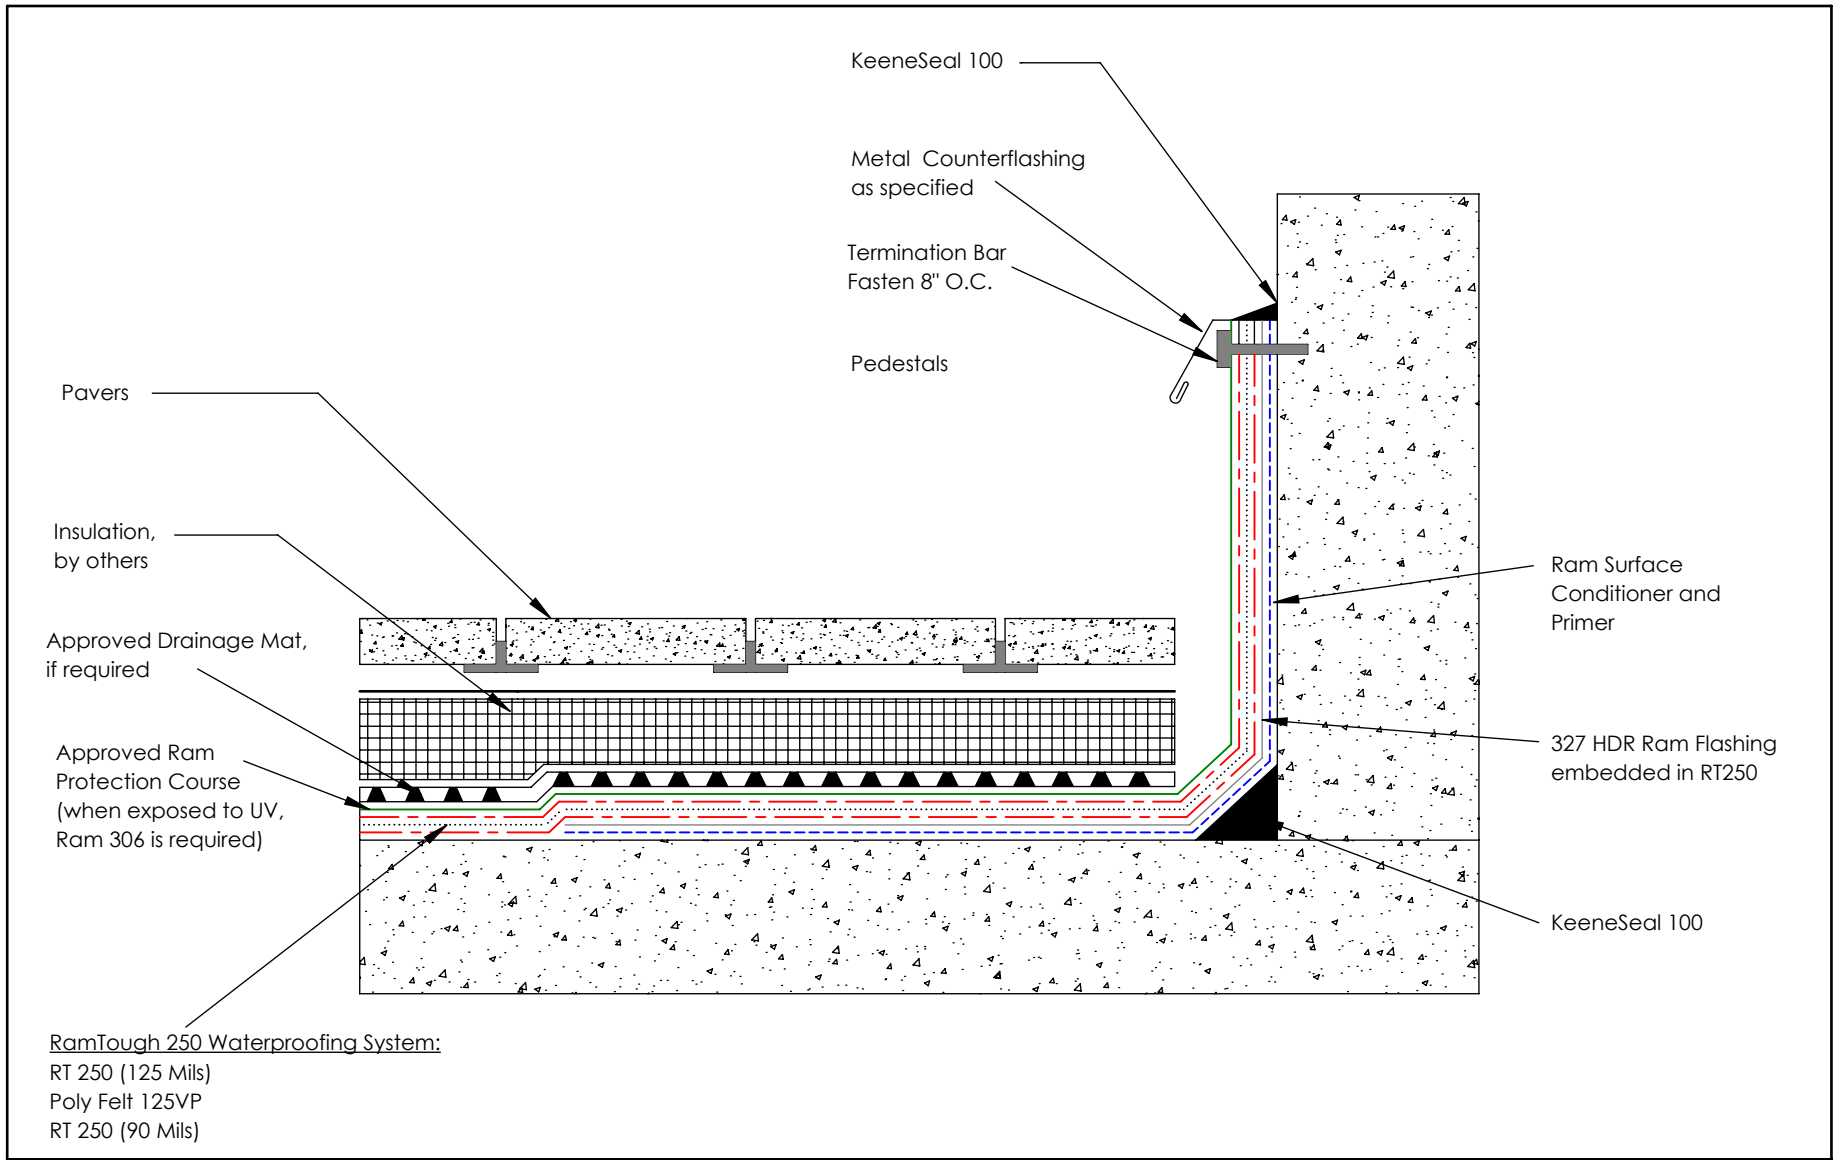


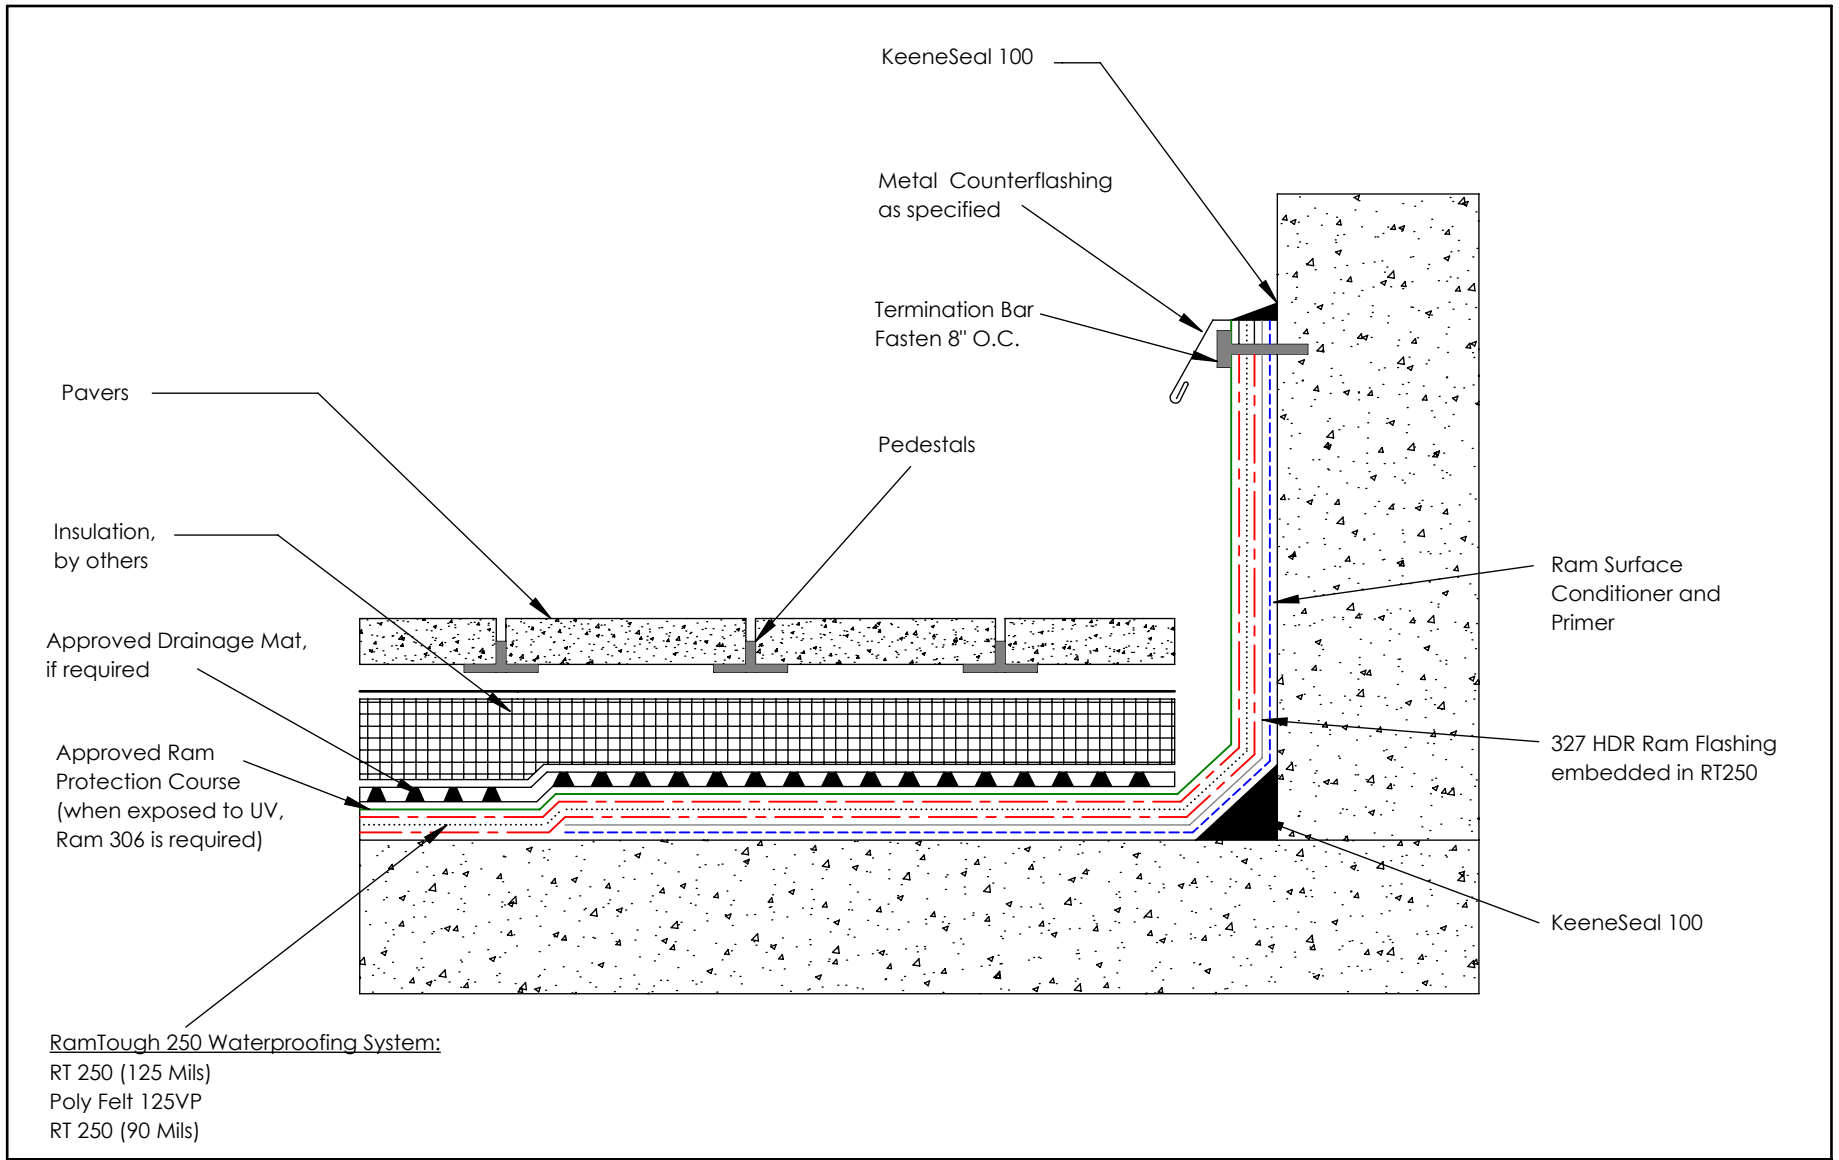
RamTough 250 Waterproofing System:  
 RT 250 (125 Mils)  
 Poly Felt 125VP  
 RT 250 (90 Mils)

<p>Contact Info:</p> <p>www.barrettroofs.com          P: 1-800-647-0100</p>		<p>Drawing Detail:</p> <p>RT250 at Upturn</p> <p>* Drawing not to scale</p>	<p>File Name:</p> <p>RT250 - Detailed - 04A</p>	<p>Date:</p> <p>11/21/2019</p>
			<p>Drawing Number:</p> <p>04A</p>	<p>Drawn By:</p> <p>N.C.</p>

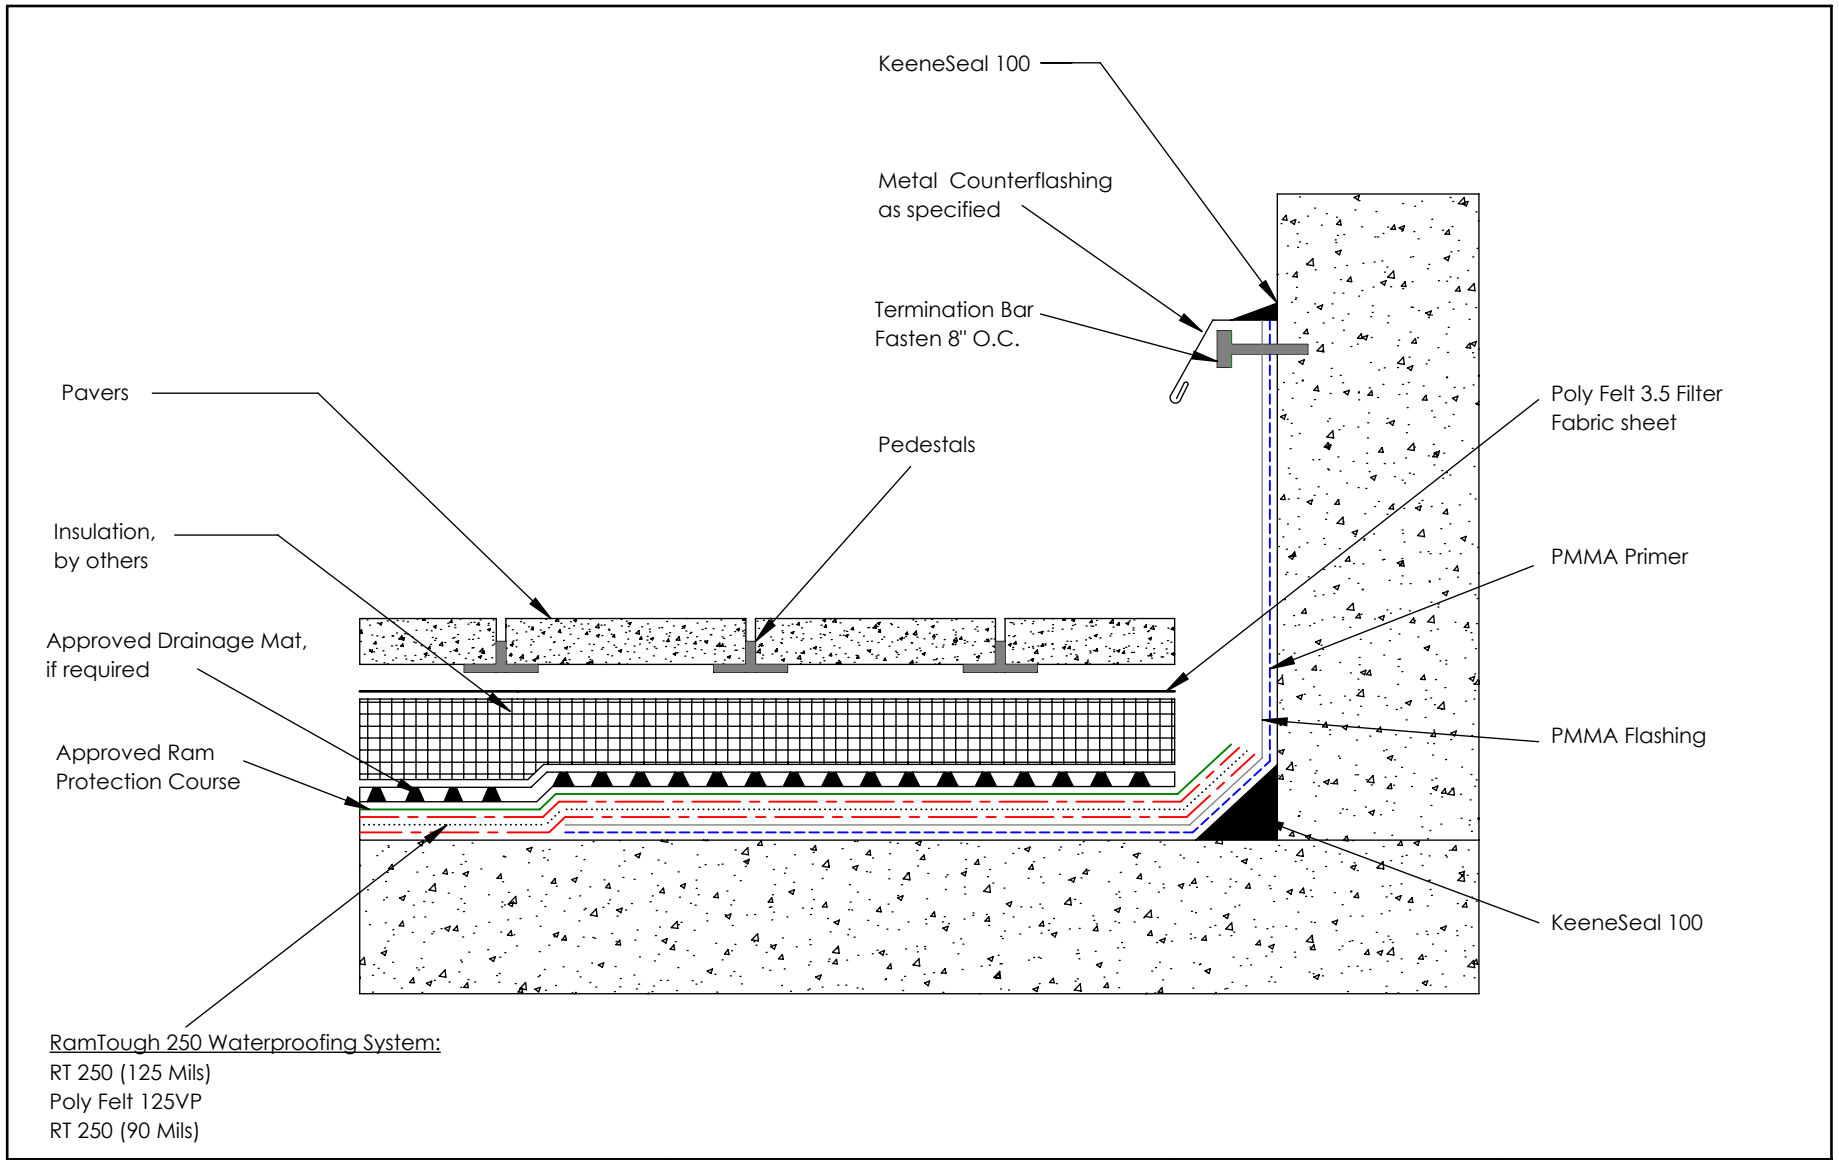


RamTough 250 Waterproofing System:  
 RT 250 (125 Mils)  
 Poly Felt 125VP  
 RT 250 (90 Mils)

<p>Contact Info:</p> <p>www.barrettroofs.com          P: 1-800-647-0100</p> 	<p>Drawing Detail:</p> <p>RT250 at Upturn with PMMA          onto substrate</p> <p>* Drawing not to scale</p>	<p>File Name:</p> <p>RT250 - Detailed - 05A</p>	<p>Date:</p> <p>11/21/2019</p>
		<p>Drawing Number:</p> <p>05A</p>	<p>Drawn By:</p> <p>N.C.</p>




RamTough 250 Waterproofing System:  
 RT 250 (125 Mils)  
 Poly Felt 125VP  
 RT 250 (90 Mils)

<p>Contact Info:</p> <p>www.barrettroofs.com          P: 1-800-647-0100</p> 	<p>Drawing Detail:</p> <p>RT250 at Upturn with PMMA over top RT</p> <p>* Drawing not to scale</p>	<p>File Name:</p> <p>RT250 - Detailed - 06A</p>	<p>Date:</p> <p>11/21/2019</p>
		<p>Drawing Number:</p> <p>06A</p>	<p>Drawn By:</p> <p>N.C.</p>

Approved Drainage Mat,  
if required

Approved Ram Protection  
Course

Ram Surface Conditioner  
and Primer

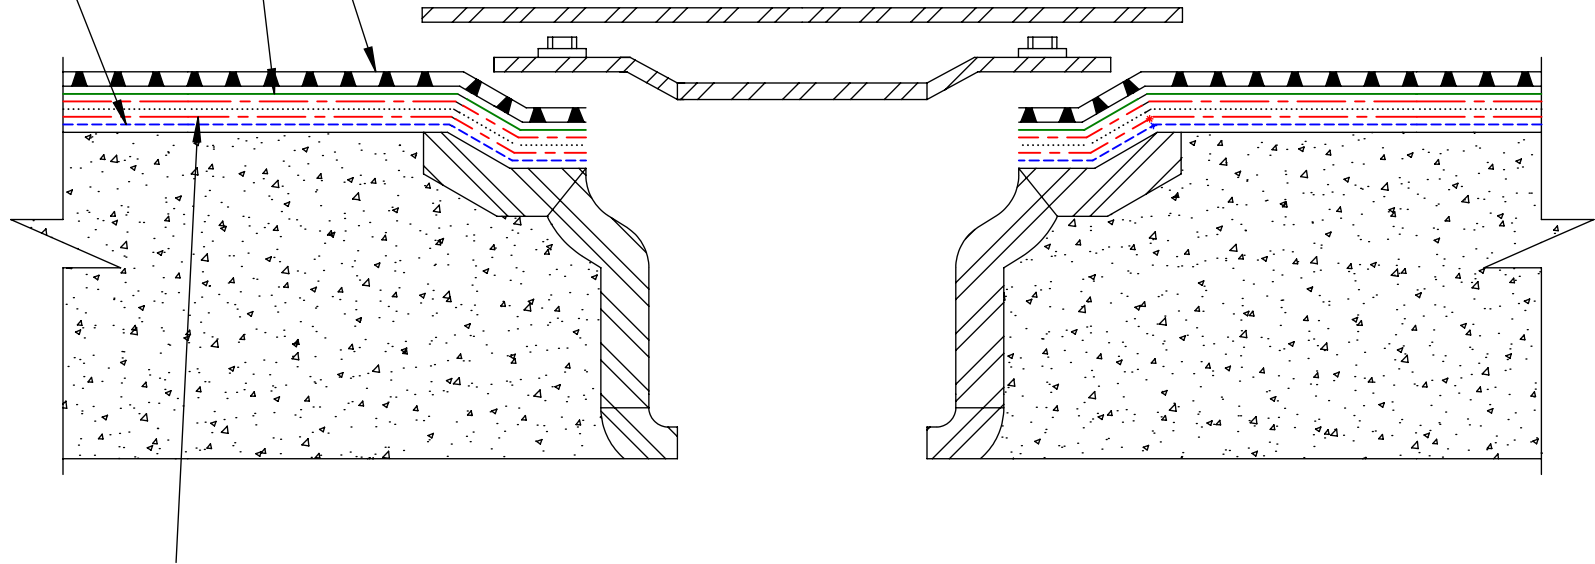

RamTough 250 Waterproofing System:

RT 250 (125 Mils)

Poly Felt 125VP

RT 250 (90 Mils)

Contact Info:

[www.barrettroofs.com](http://www.barrettroofs.com)

P: 1-800-647-0100



Drawing Detail:

RT250 on Drain

\* Drawing not to scale

File Name:

RT250 - Detailed - 07A

Drawing Number:

07A

Date:

11/21/2019

Drawn By:


N.C.

Approved Drainage Mat,  
if required

Approved Ram Protection  
Course

PMMA Primer

PMMA Flashing

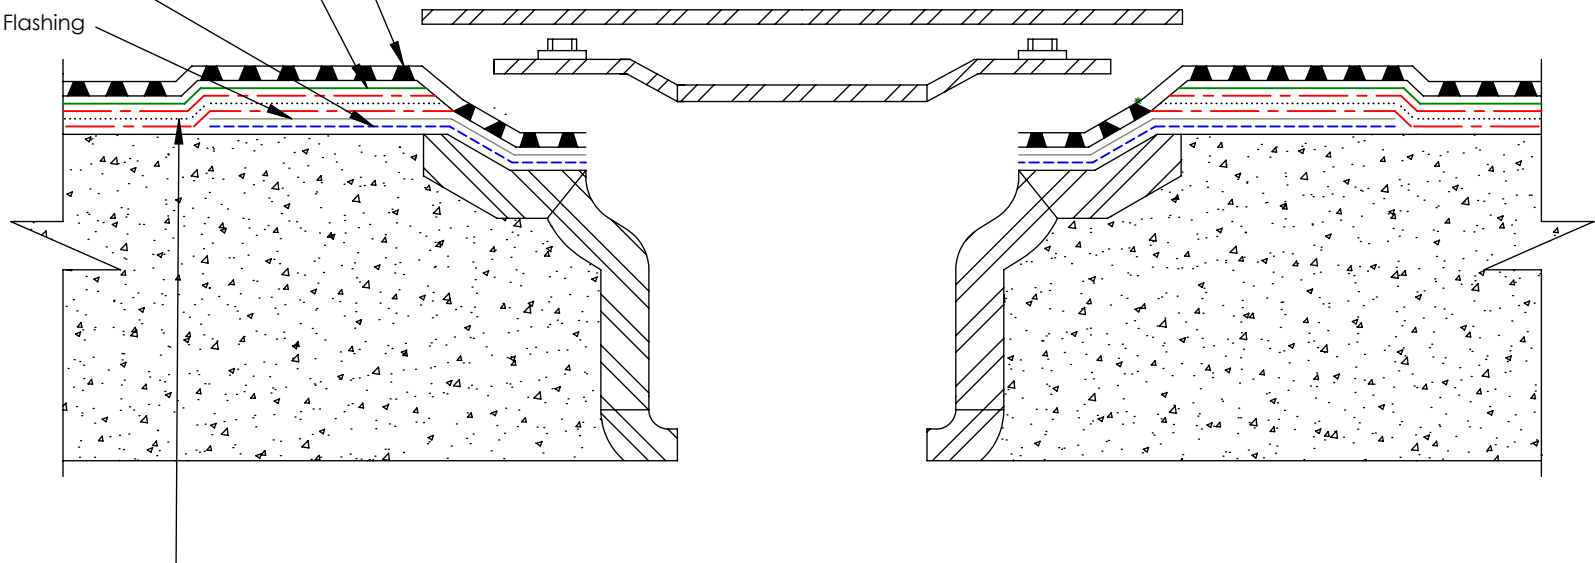

RamTough 250 Waterproofing System:

RT 250 (125 Mils)

Poly Felt 125VP

RT 250 (90 Mils)

Contact Info:

www.barrettroofs.com  
P: 1-800-647-0100



Drawing Detail:

RT250 on Drain with PMMA

\* Drawing not to scale

File Name:

RT250 - Detailed - 08A

Drawing Number:


08A

Date:

11/21/2019

Drawn By:

N.C.

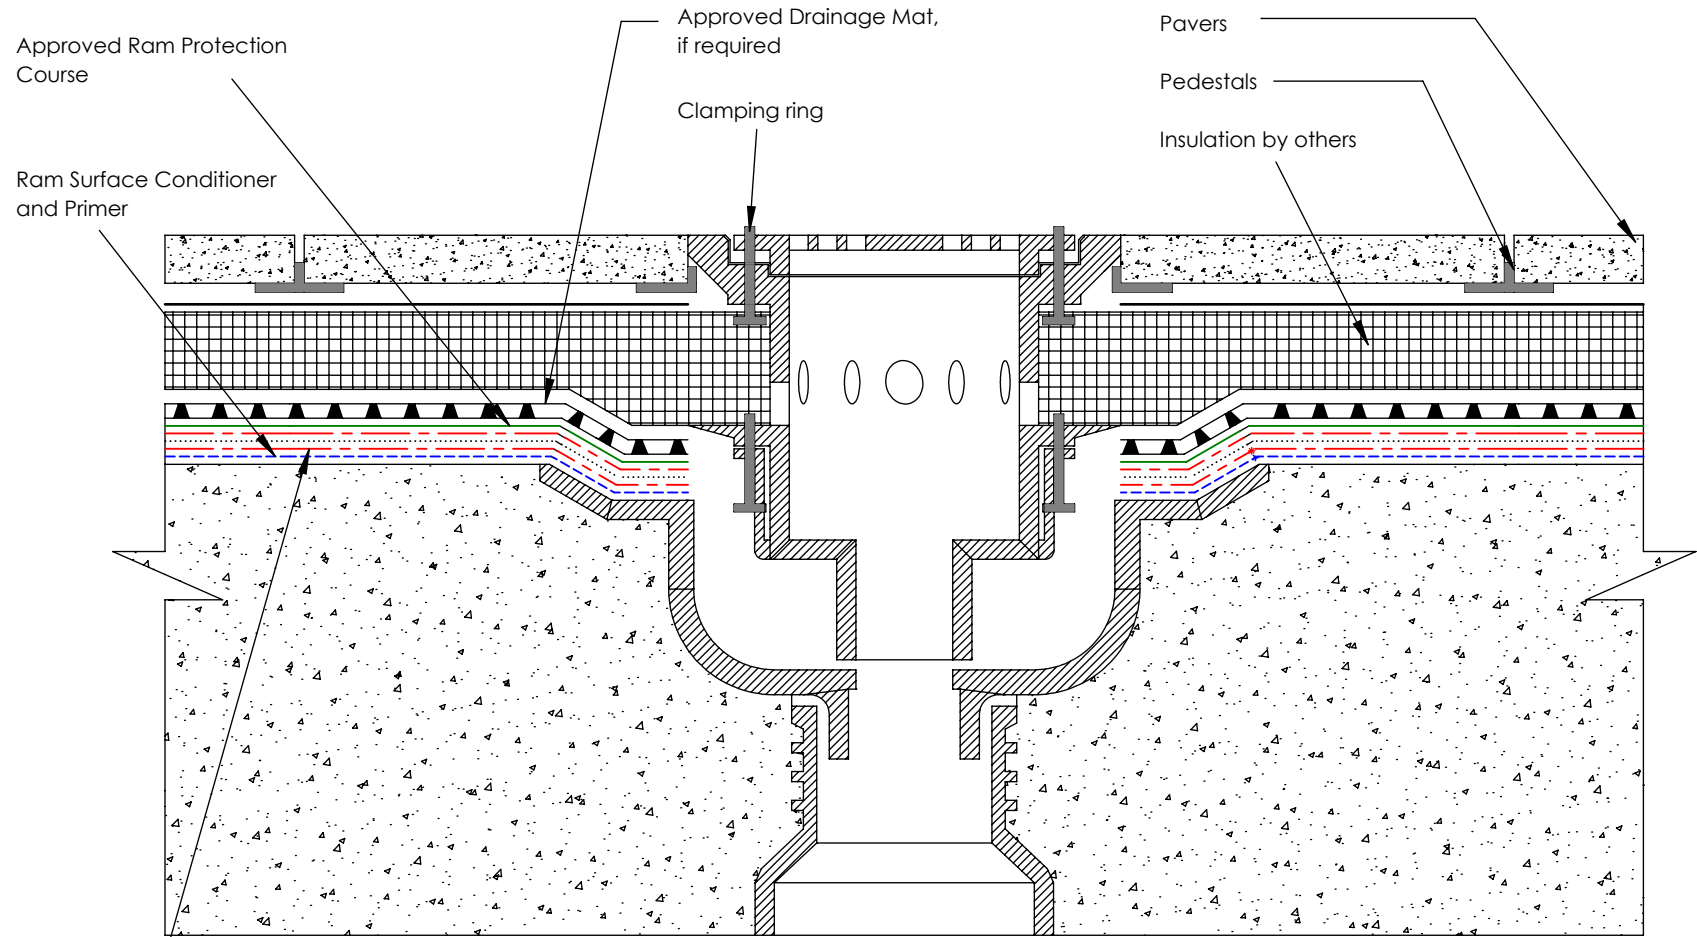

RamTough 250 Waterproofing System:

- RT 250 (125 Mils)
- Poly Felt 125VP
- RT 250 (90 Mils)

Contact Info:

www.barrettroofs.com  
P: 1-800-647-0100



Drawing Detail:

RT250 on bi-level drain

\* Drawing not to scale

File Name:

RT250 -Detailed - 09A

Drawing Number:

09A


Date:

11/21/2019

Drawn By:

N.C.



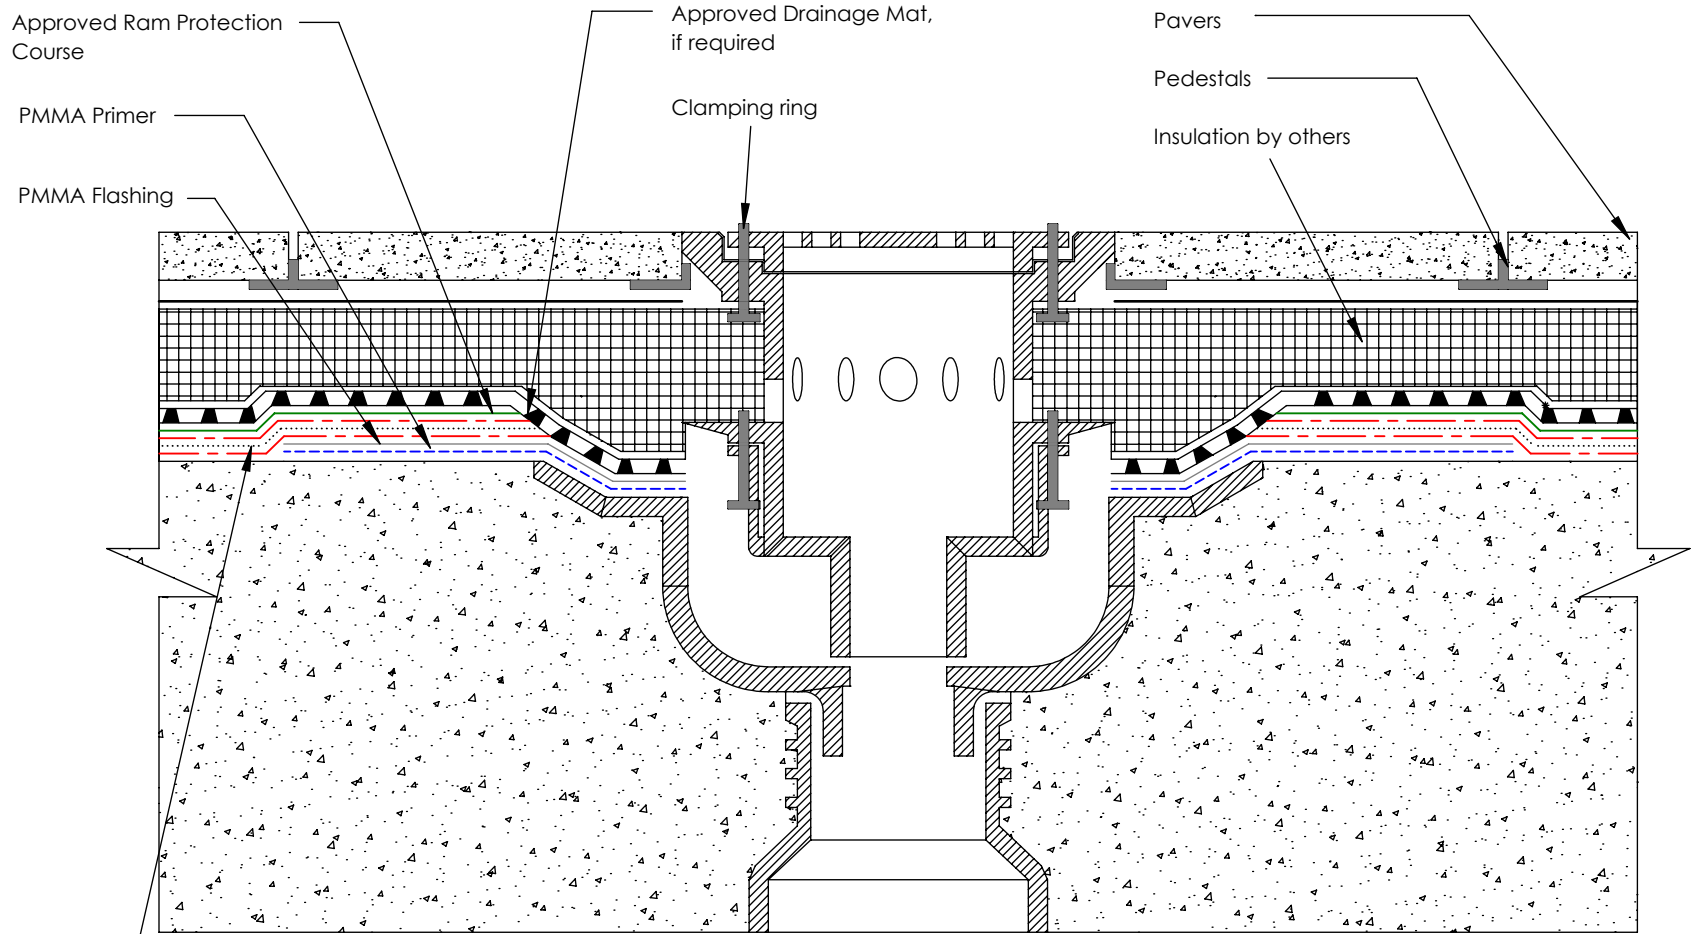

RamTough 250 Waterproofing System:

- RT 250 (125 Mils)
- Poly Felt 125VP
- RT 250 (90 Mils)

Contact Info:  
  
[www.barrettroofs.com](http://www.barrettroofs.com)  
 P: 1-800-647-0100



Drawing Detail:  
  
 RT250 on bi-level drain with  
 PMMA Flashing  
  
 \* Drawing not to scale

File Name:  
RT250 - Detailed - 10A  
  
 Drawing Number:  
10A


Date:  
11/21/2019  
  
 Drawn By:  
N.C.

Approved Drainage Mat, if required

Approved Ram Protection Course

Ram Surface Conditioner and Primer

Detail layer of RamTough 250 extending 6" past either side of crack

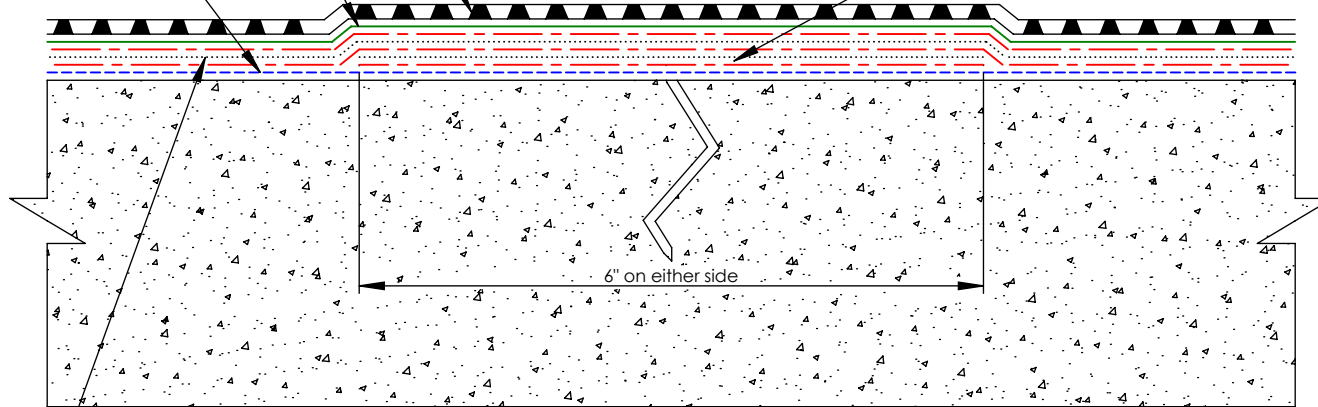

6" on either side

RamTough 250 Waterproofing system:

RT 250 (125 Mils)

Poly Felt 125 VP

RT 250 (90 Mils)

Contact Info:

www.barrettroofs.com

P: 1-800-647-0100



Drawing Detail:

RT250 Treatment of crack

\* Drawing not to scale

File Name:

RT250 - Detailed - 11A

Drawing Number:

11A

Date:

11/21/2019

Drawn By:

N.C.


Approved Drainage Mat,  
if required

Approved Ram Protection  
Course

Ram Surface Conditioner  
and Primer

Closed cell Backer Rod

327 HDR Ram Flashing set in  
RamTough 250. Minimum 6"  
on either side of joint

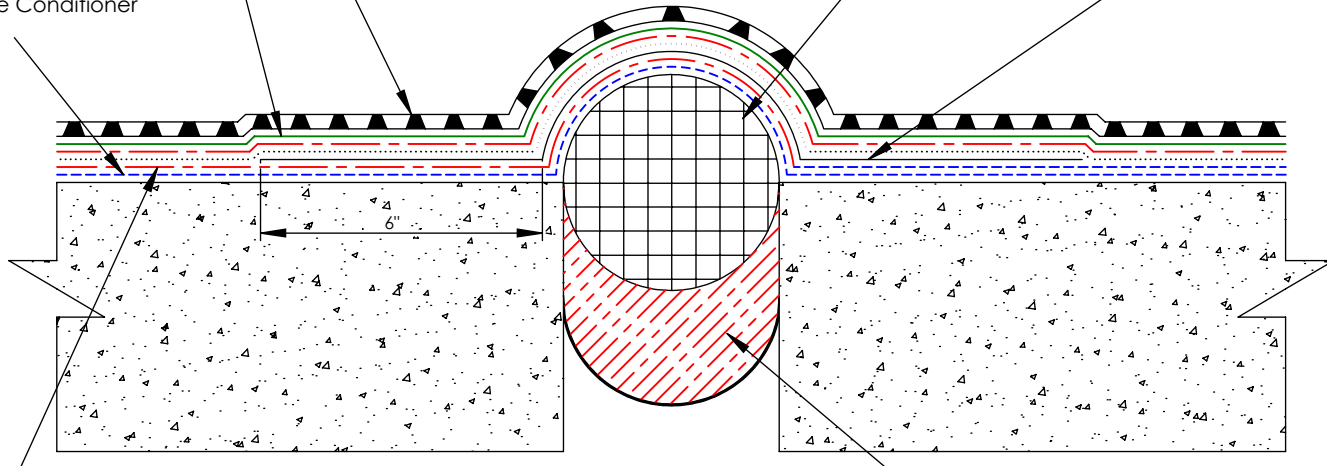

Fill gap flush with RamTough 250

RamTough 250 Waterproofing System:

RT 250 (125 Mils)

Poly Felt 125VP

RT 250 (90 Mils)

Contact Info:

www.barrettroofs.com  
P: 1-800-647-0100



Drawing Detail:

RT250 treatment floor to floor  
expansion joint (uncured Neoprene)

\* Drawing not to scale

File Name:

RT250 - Detailed - 12A

Drawing Number:


12


Date:


11/21/2019


Drawn By:


N.C.

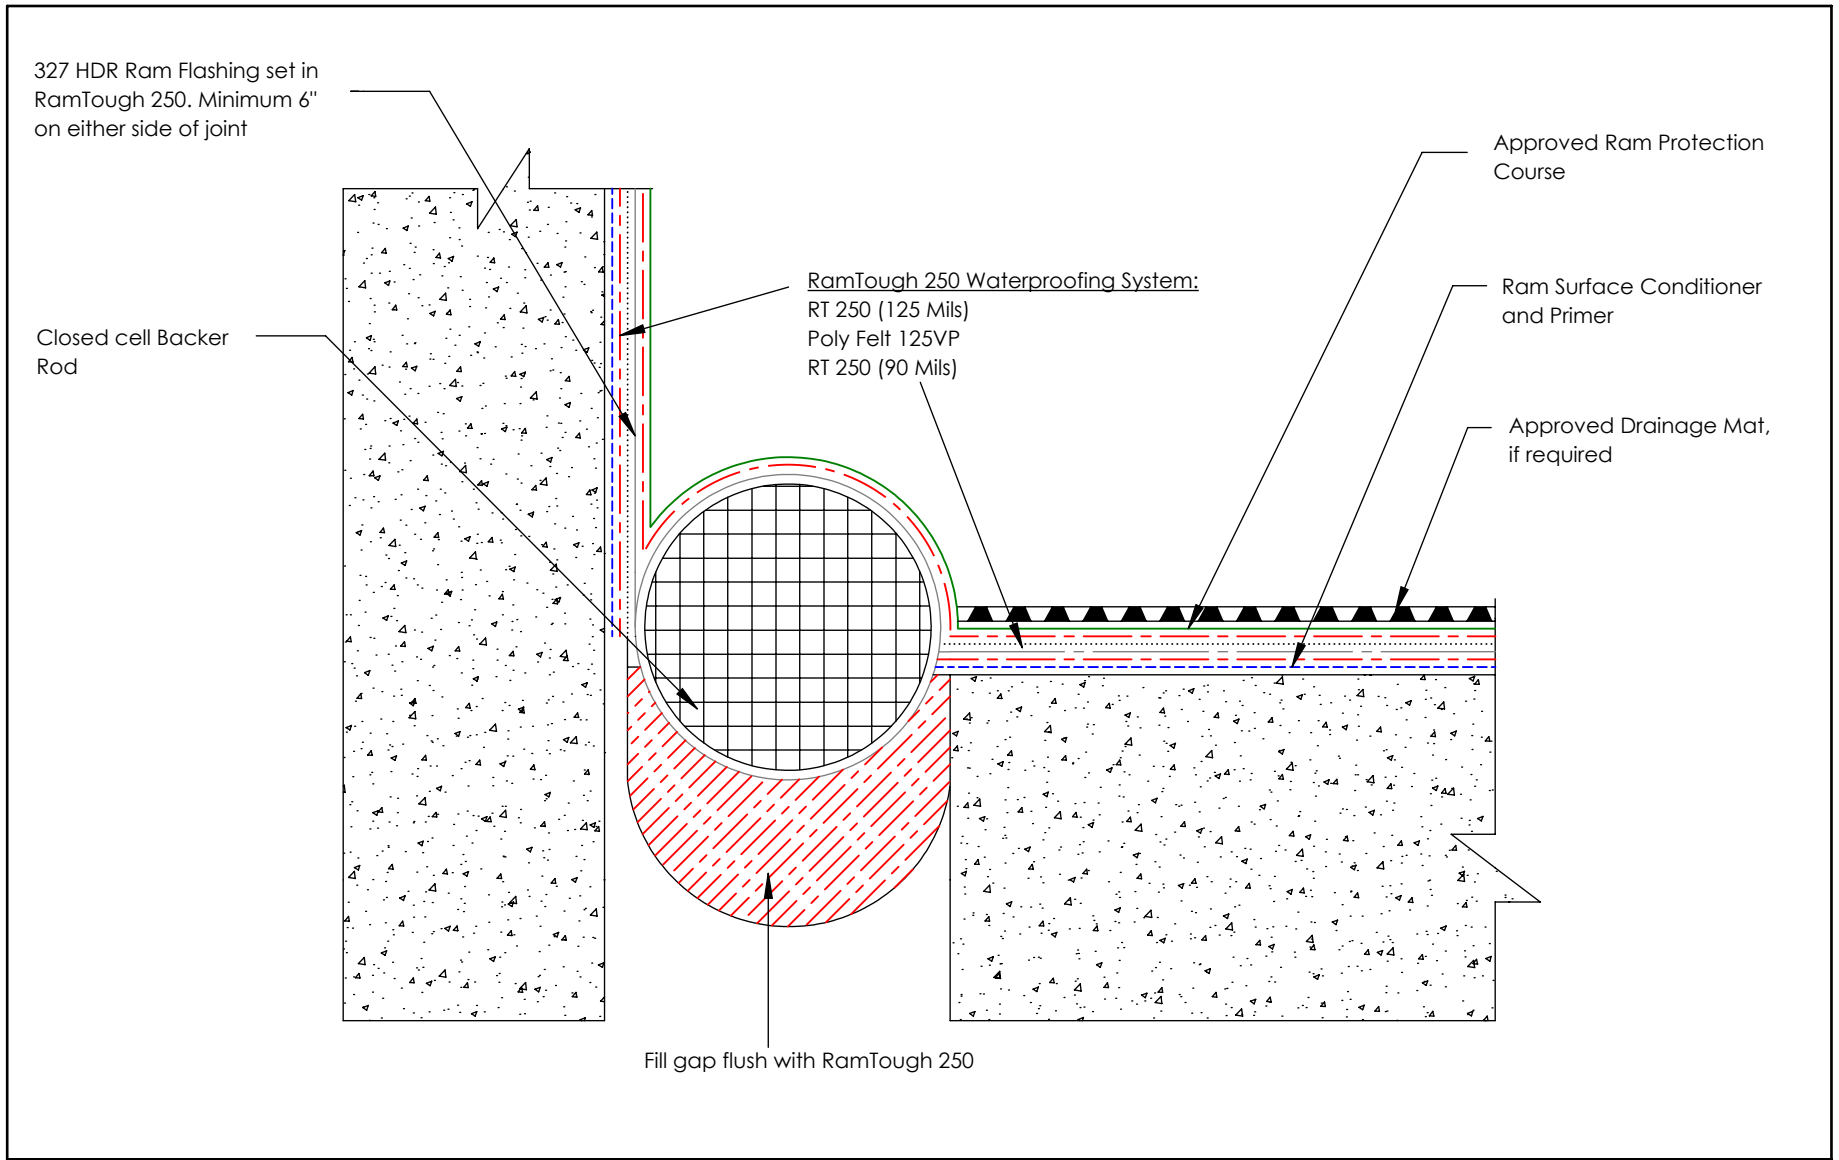


Contact Info:		Drawing Detail:	File Name:	Date:
www.barrettroofs.com P: 1-800-647-0100		RT250 treatment floor to floor to wall expansion joint (uncured Neoprene)	RT - Detailed - 13A	11/21/2019
		* Drawing not to scale	Drawing Number: 13	Drawn By: N.C.

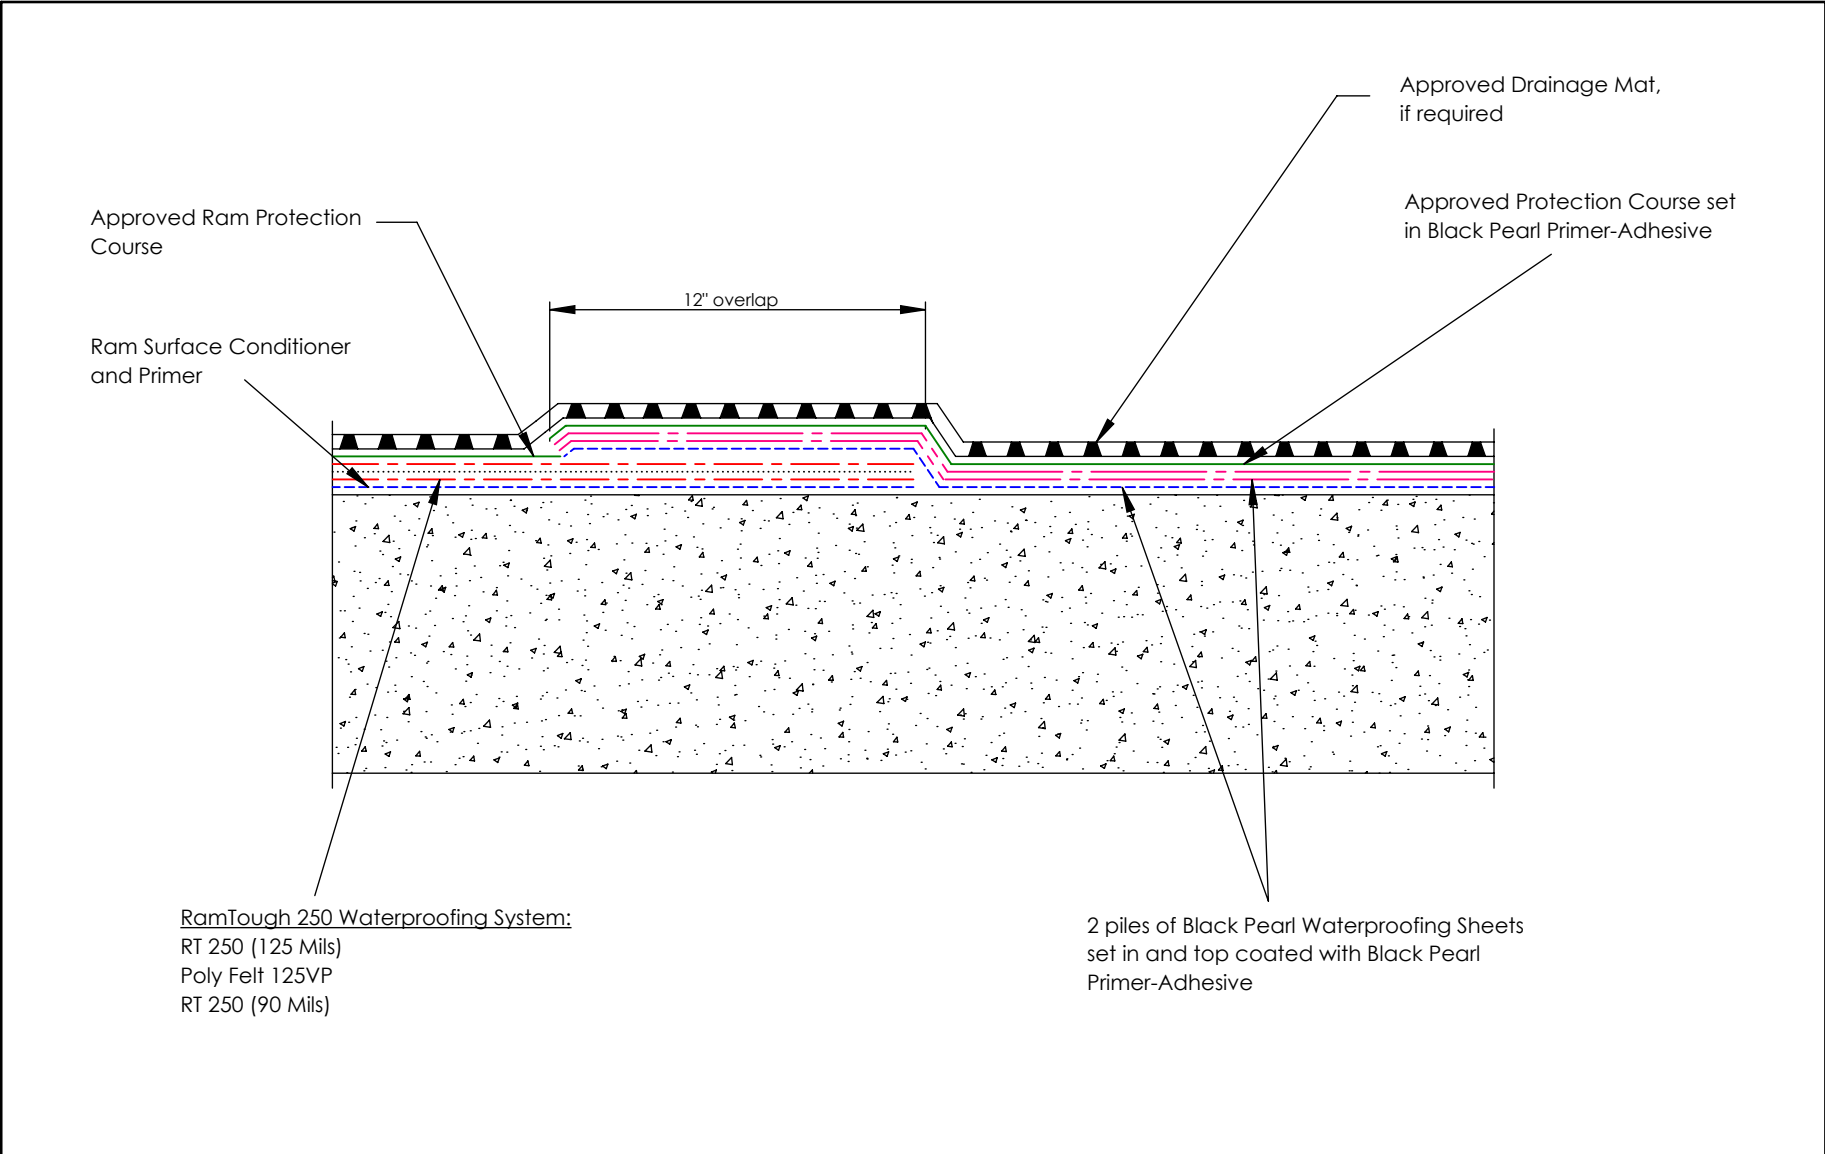

<p>Contact Info:</p> <p>www.barrettroofs.com  P: 1-800-647-0100</p> 	<p>Drawing Detail:</p> <p>RT250 to BP on plaza deck</p> <p>* Drawing not to scale</p>	<p>File Name:</p> <p>RT- Connections - 01B</p>	<p>Date:</p> <p>11/21/2019</p>
		<p>Drawing Number:</p> <p>01B</p>	<p>Drawn By:</p> <p>N.C.</p>

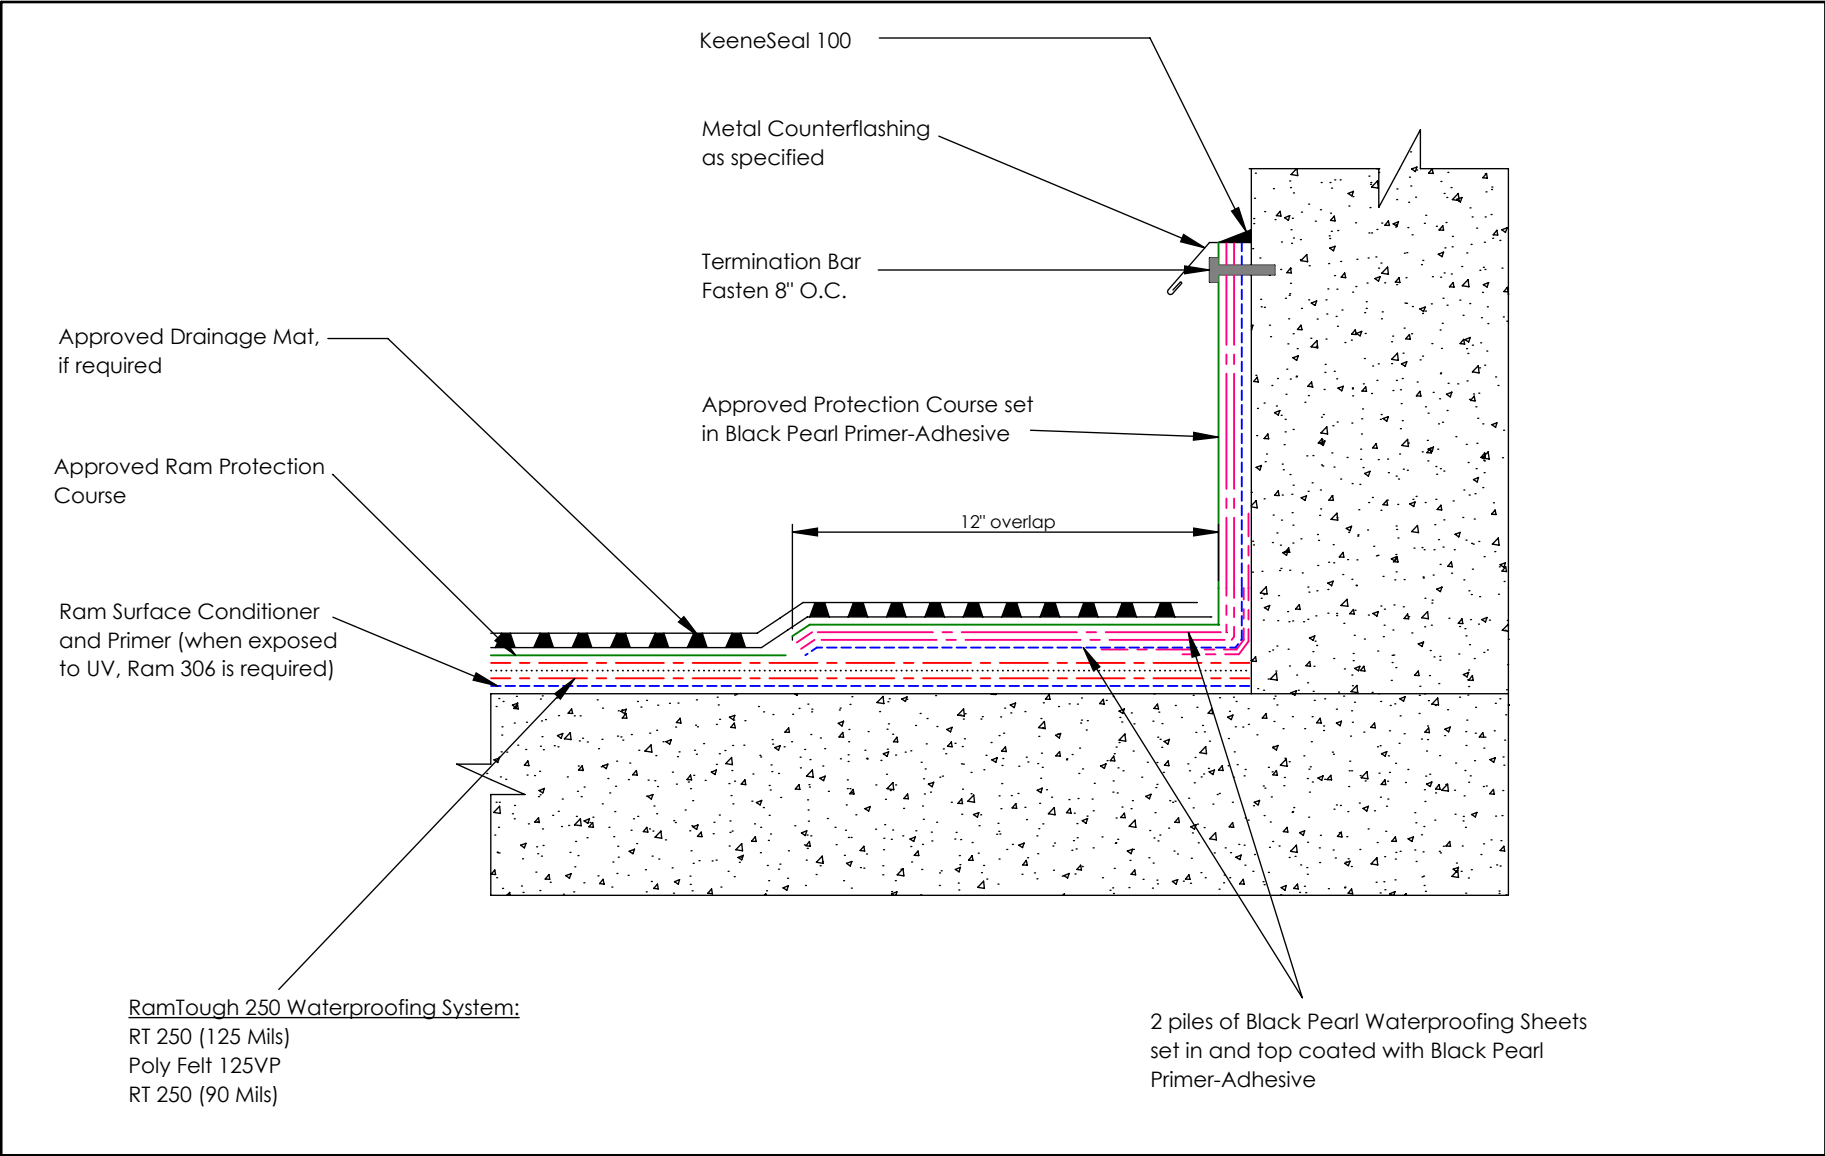

<p>Contact Info:</p> <p>www.barrettroofs.com  P: 1-800-647-0100</p> 	<p>Drawing Detail:</p> <p>RT250 to BP on Upturn</p> <p>* Drawing not to scale</p>	<p>File Name:</p> <p>RT - Connection - 02B</p>	<p>Date:</p> <p>11/21/2019</p>
		<p>Drawing Number:</p> <p>02B</p>	<p>Drawn By:</p> <p>N.C.</p>