


Approved Drainage Mat,
if required

Approved Ram Protection
Course

Ram Surface Conditioner
and Primer

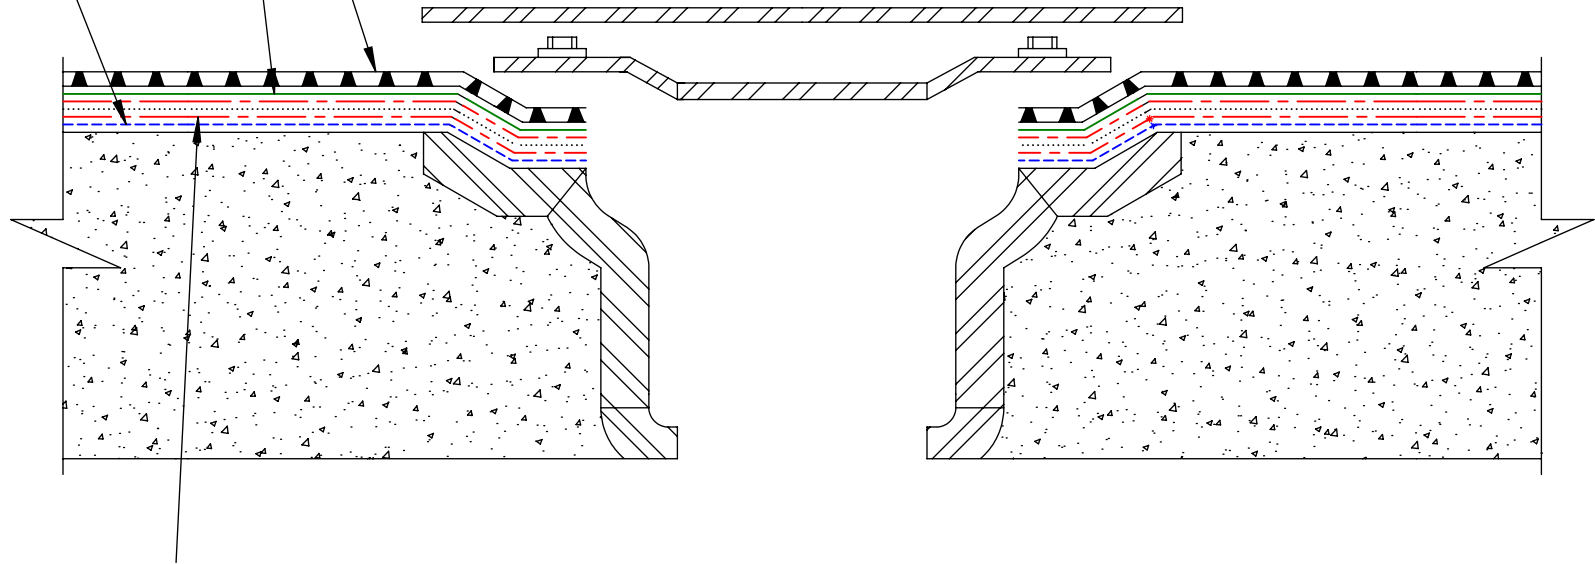

RamTough 250 Waterproofing System:

RT 250 (125 Mils)

Poly Felt 125VP

RT 250 (90 Mils)

Contact Info:

www.barrettroofs.com

P: 1-800-647-0100



Drawing Detail:

RT250 on Drain

* Drawing not to scale

File Name:

RT250 - Detailed - 07A

Drawing Number:

07A

Date:

11/21/2019

Drawn By:

N.C.