


Approved Drainage Mat,  
if required

Approved Ram Protection  
Course

PMMA Primer

PMMA Flashing

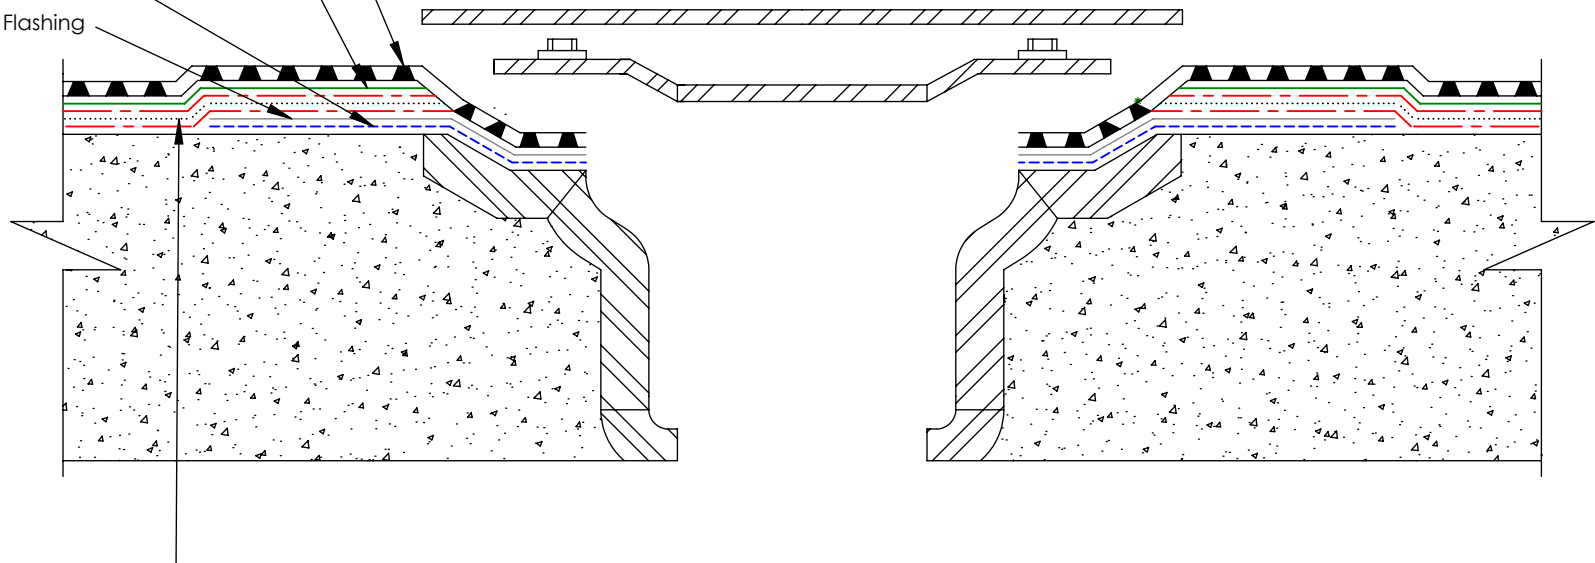

RamTough 250 Waterproofing System:

RT 250 (125 Mils)

Poly Felt 125VP

RT 250 (90 Mils)

Contact Info:

[www.barrettroofs.com](http://www.barrettroofs.com)  
P: 1-800-647-0100



Drawing Detail:

RT250 on Drain with PMMA

\* Drawing not to scale

File Name:

RT250 - Detailed - 08A

Drawing Number:

08A

Date:

11/21/2019

Drawn By:

N.C.